

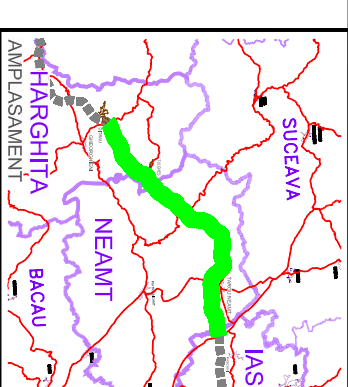


## SECTIUNE TRANSVERSALA TIP 3

SC 1:100

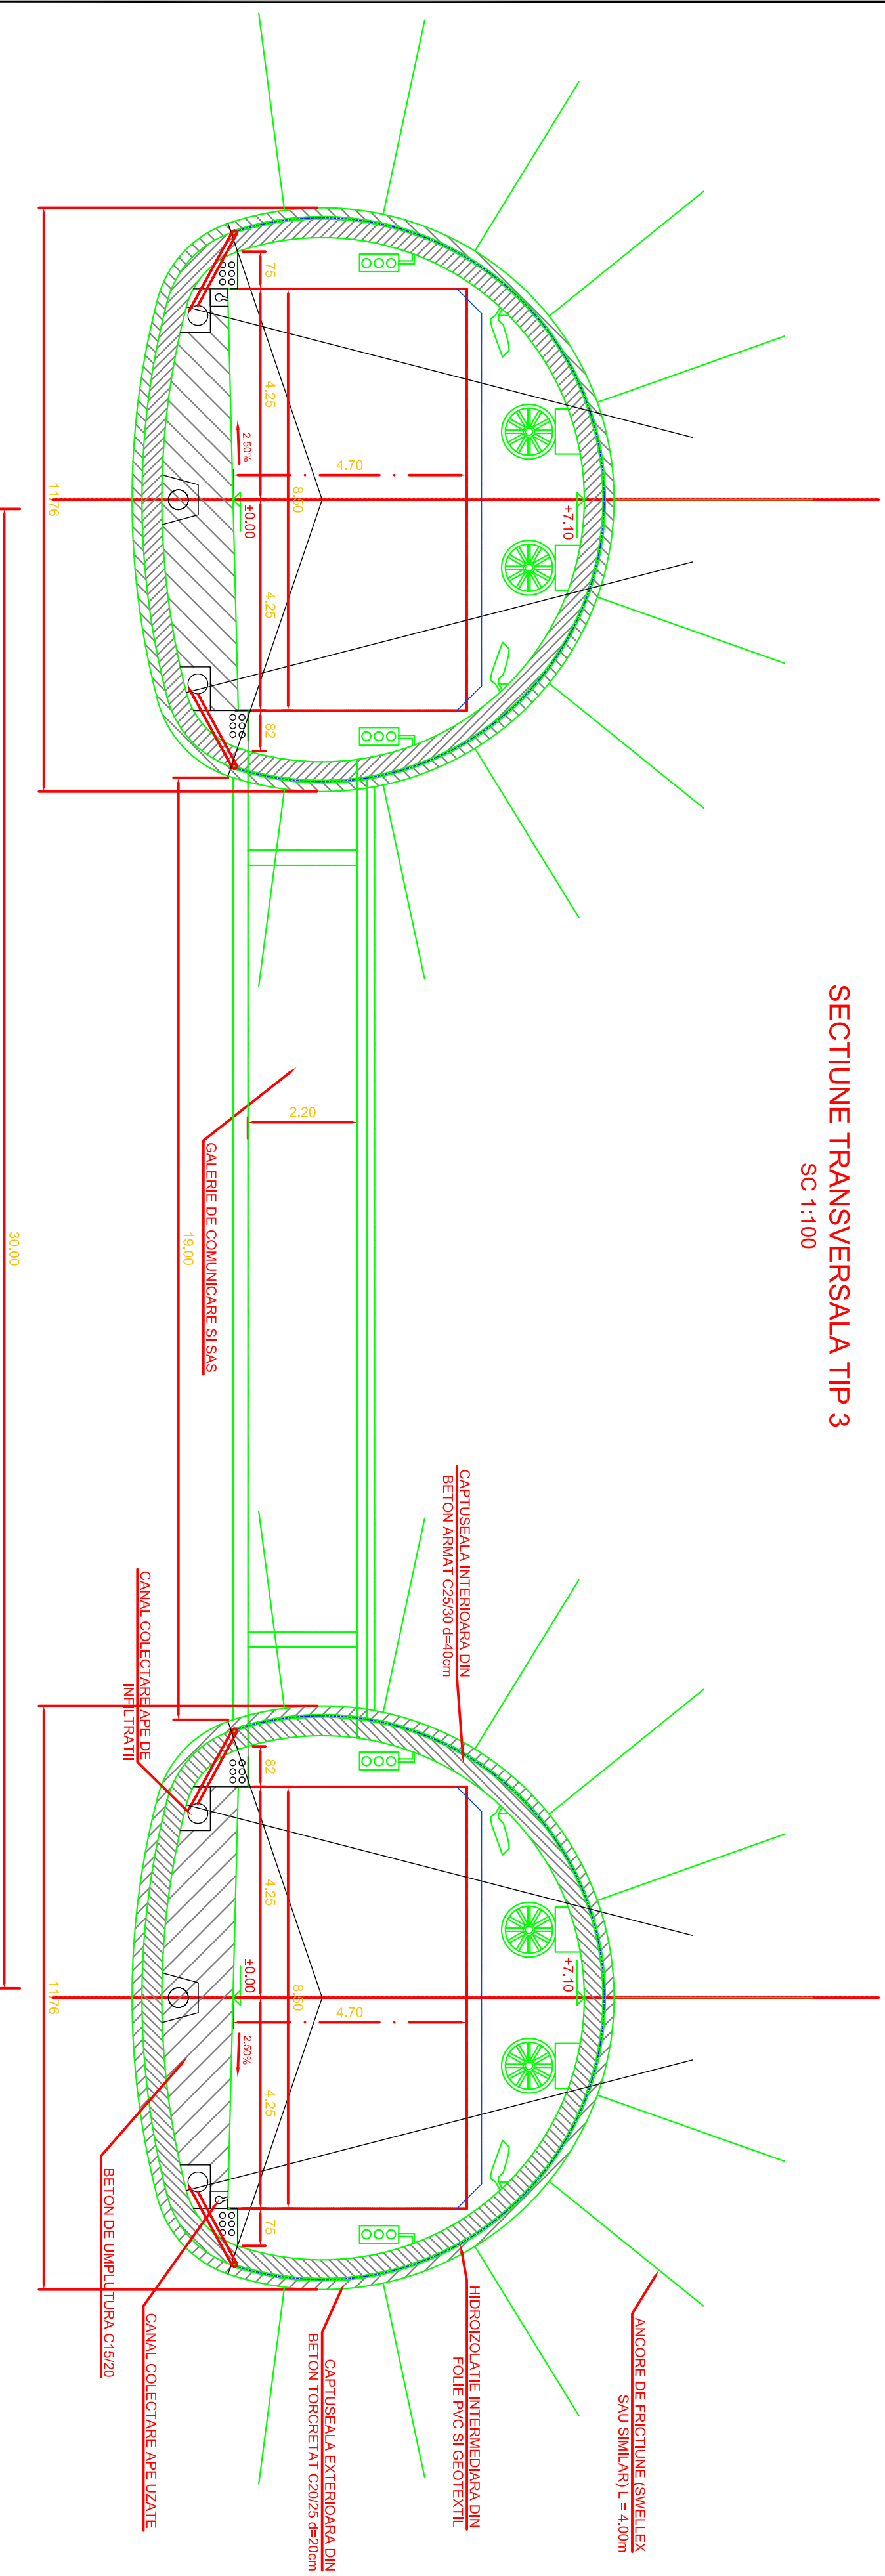


**BENEFICIAR**

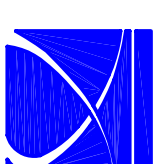

COMPANIA NATIONALA DE AUTOSTRAZI  
SI DRUMURI NATIONALE DIN ROMANIA

**PROIECTANT**

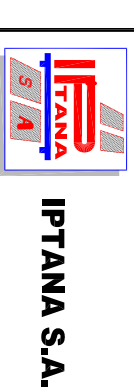

**IPTANA S.A.**

**INVESTITIA**

AUTOSTRADA  
DITRAU -TARGU NEAMT

CONTRACT NR: 92 / 58623 / 4275

**FAZA DE PROIECTARE**

Studiu de Fezabilitate

Proiectat	Desenat
Dr. Ing. T. IFTIMIE	Dr. Ing. T. IFTIMIE
Verificat	Sef Proiect
Dr. Ing. T. IFTIMIE	Ing. V. Osman

**LUCRARI DE TUNELE**

Scara: 1:100  
Data: IANUARIE 2011

**PROFIL TRANSVERSAL TIP**  
TUNEL NR. 3