



**BENEFICIAR**

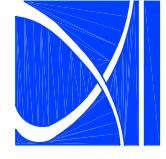

COMPANIA NATIONALA DE AUTOSTRAZI  
SIDRUMURI NATIONALE DIN ROMANIA

**PROIECTANT**

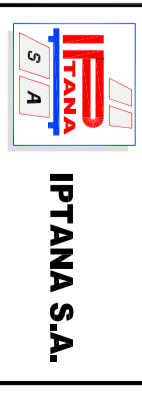

**IPTANA S.A.**

**INVESTITIA**

AUTOSTRADA  
DITRAU -TARGU NEAMT

CONTRACT Nr. 92 / 58823 / 4275

**FAZA DE PROIECTARE**  
Studiu de Fezabilitate

Proiectat Ing. E. Ionitã	Desenat th. M. Albu
Verificat Ing. C. Gadea	Self Protect Ing. V. Osman

**LUCRARI DE PODURI**

Scara: 1:50


Data: IANUARIE 2011

SECTIUNE TRANSVERSALA  
POD CU SUPRASTRUCTURA  
DIN GRINZI PREFABRICATE  
TRONSONATE  
L=36.00m(40.00m); h=2.10m  
(A)

Cod: IPT-SF-A-S-DA3 Rev. 0

**SECTIUNE TRANSVERSALA**

Sc1:50

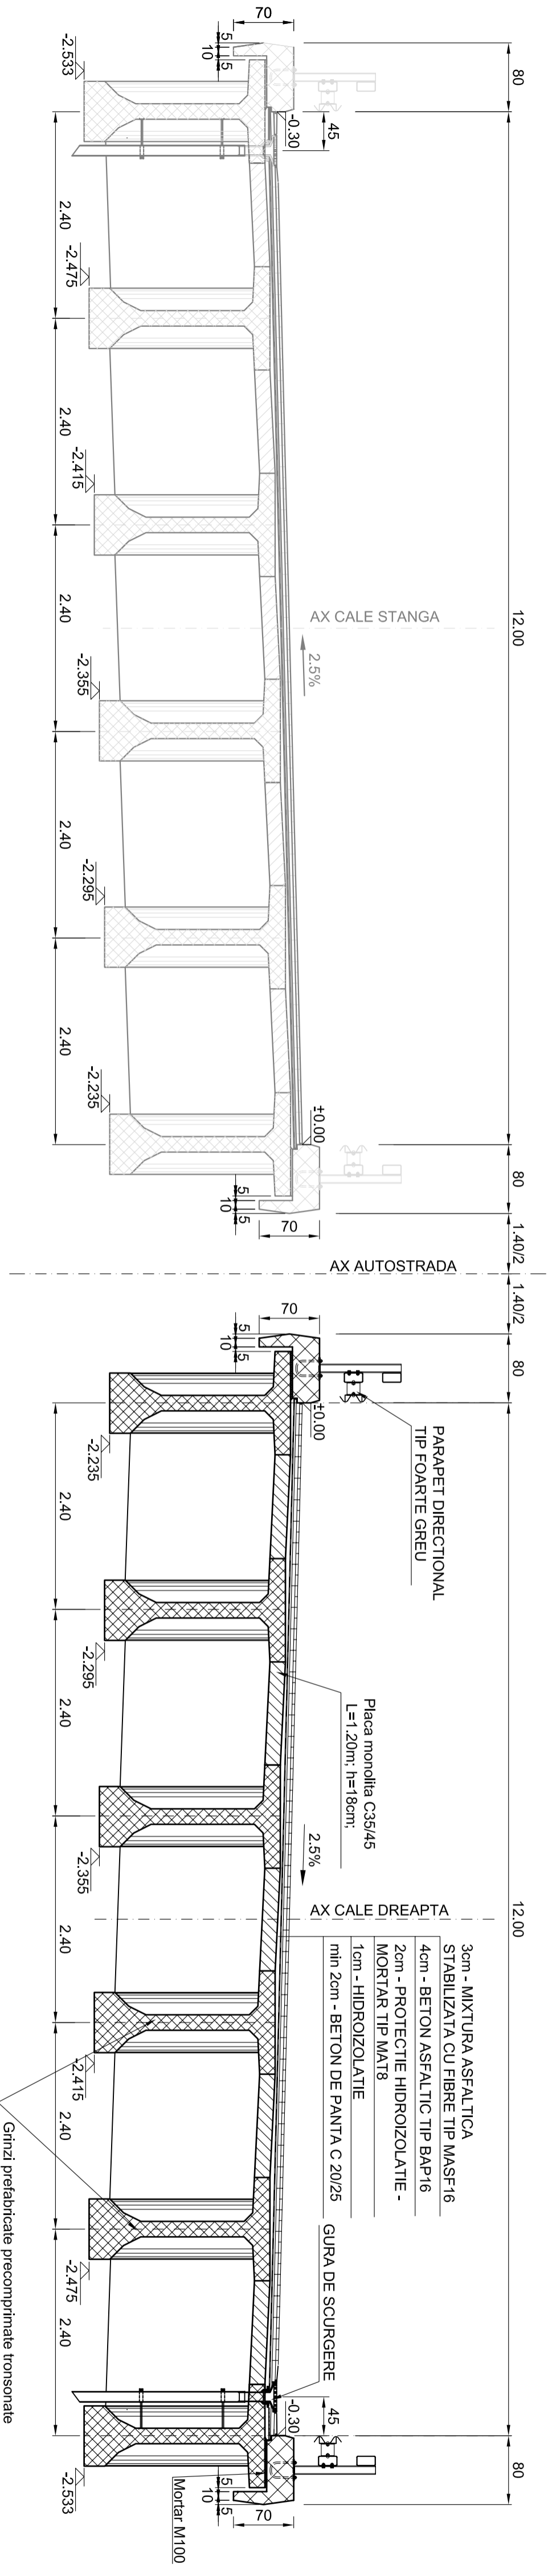

**NOTA:**  
**SE APLICA LA STRUCTURILE:**  
149; 150; 171