

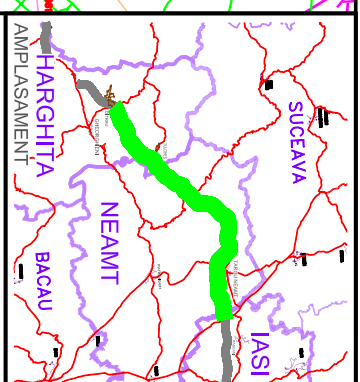


# PS KM 71+800 stg

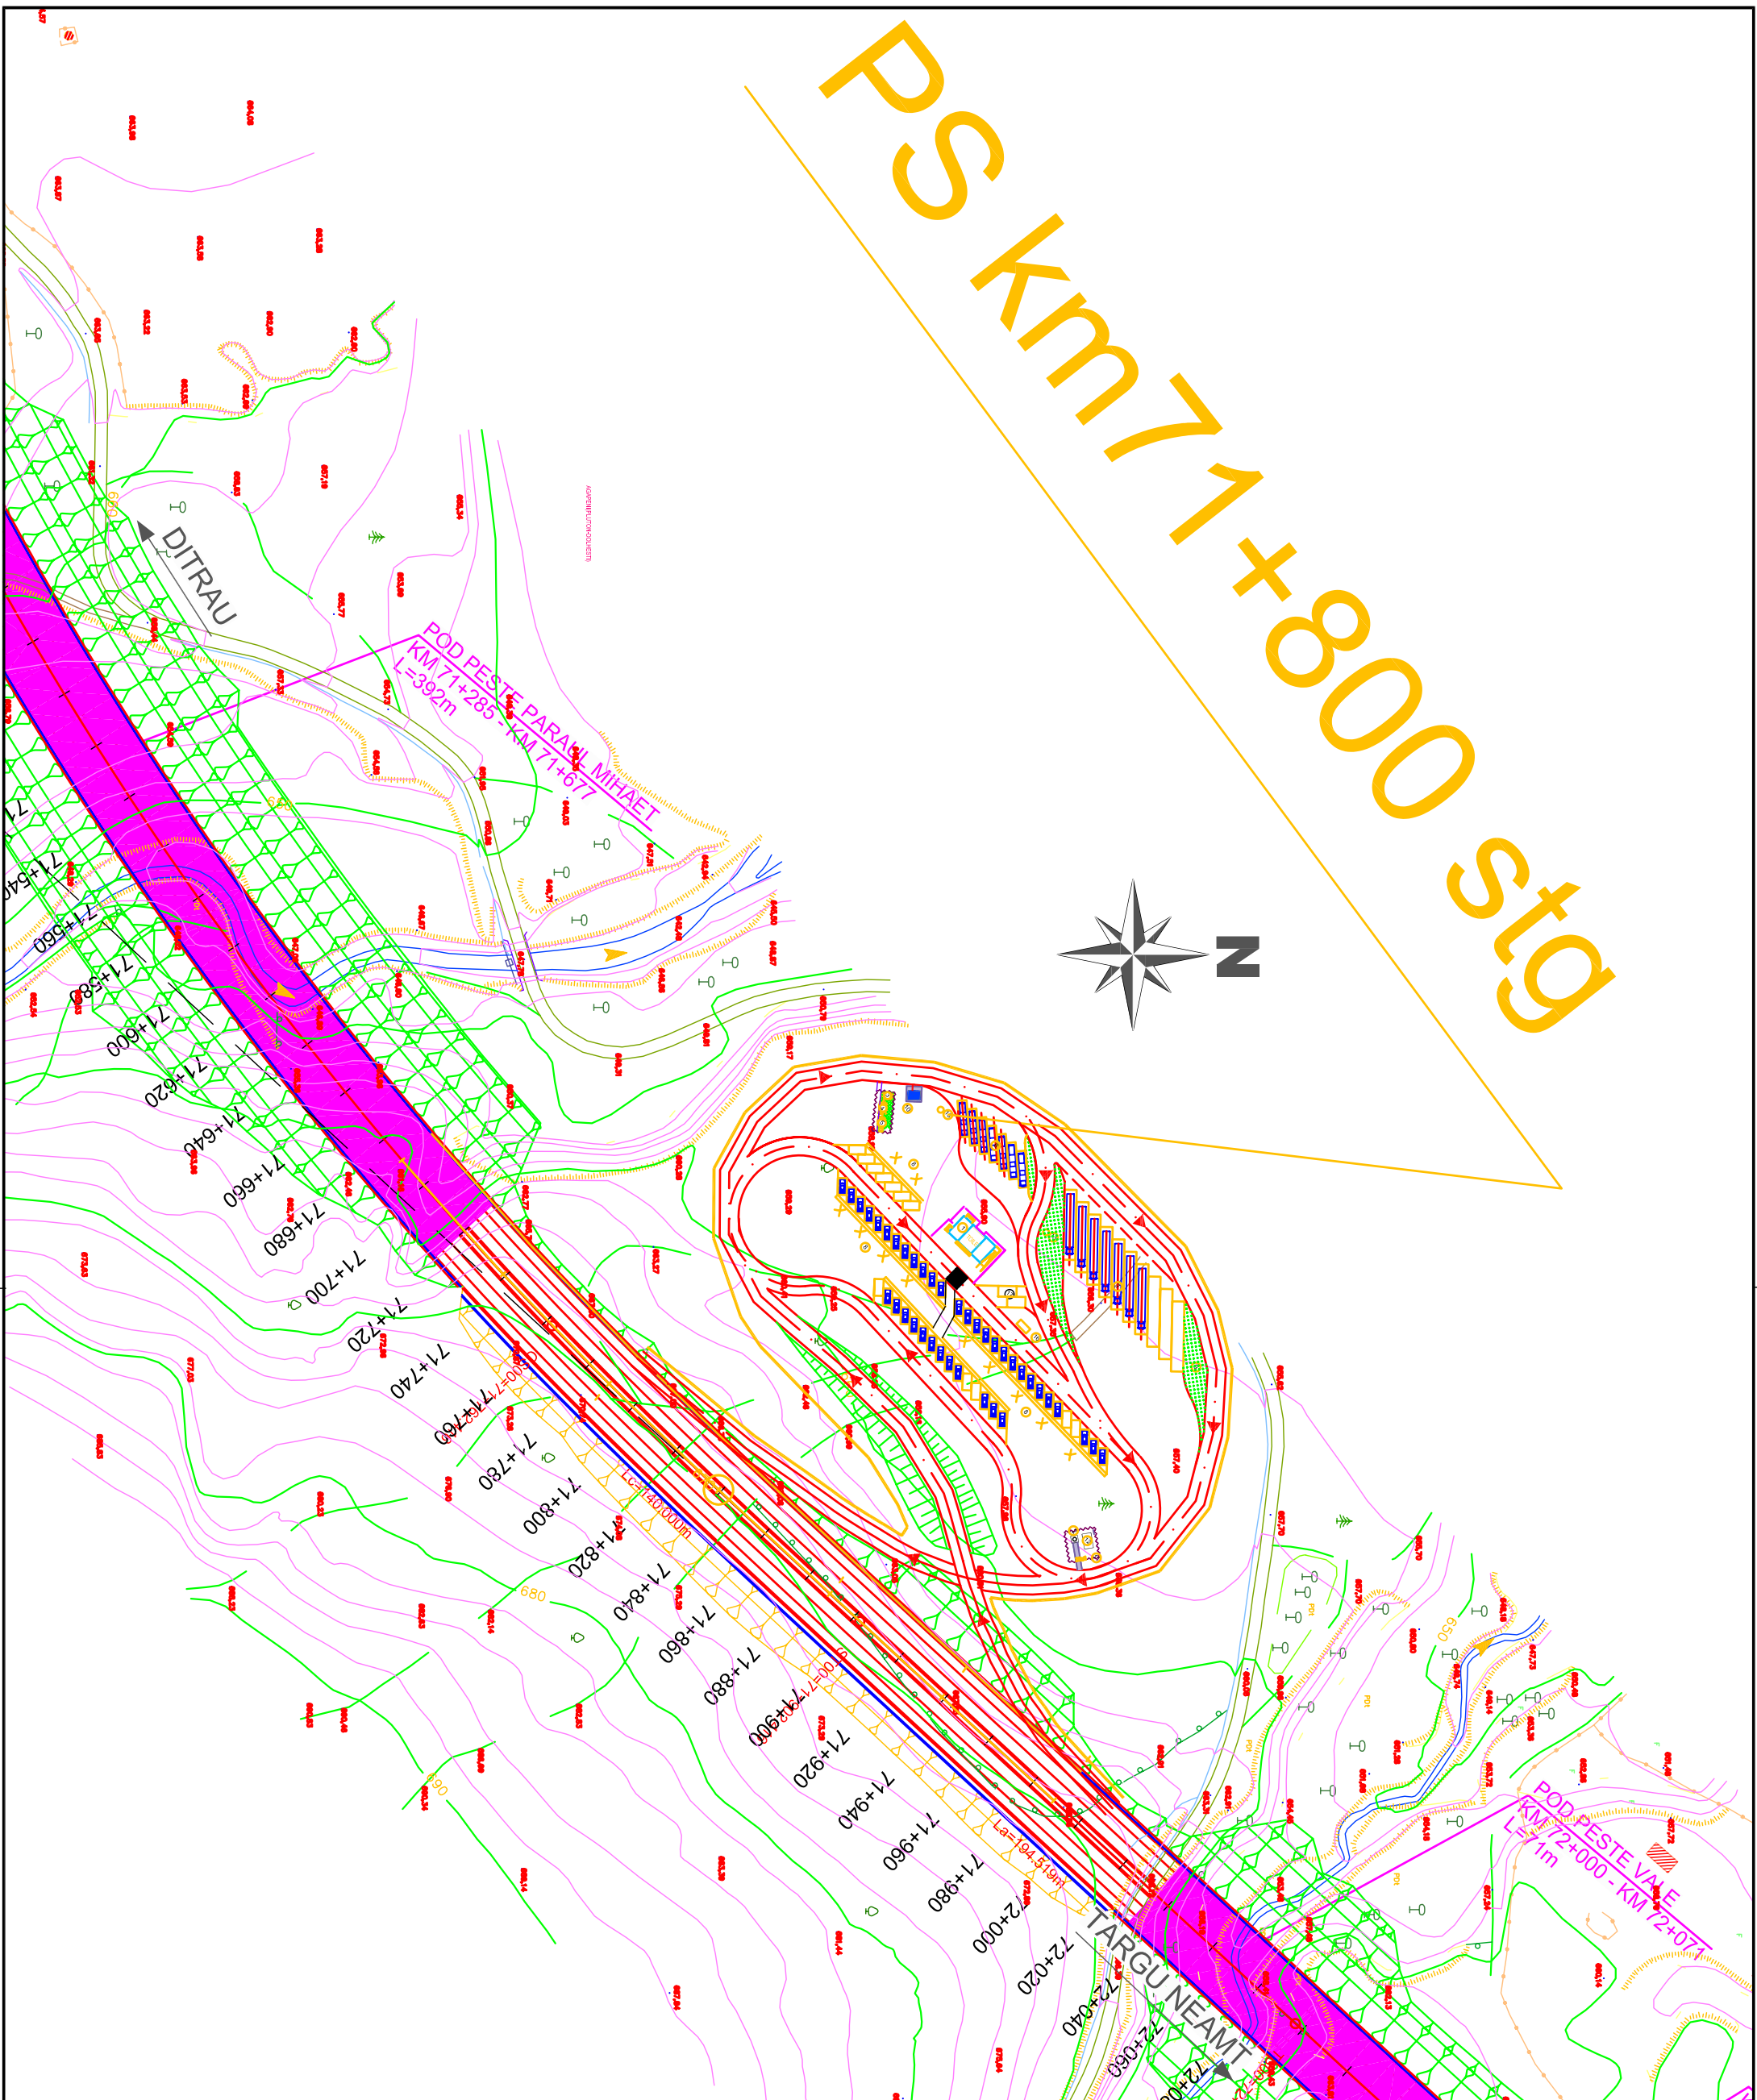


**BENEFICIAR**

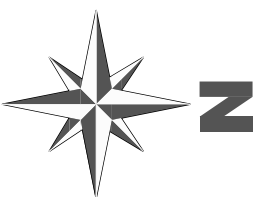

COMPANIA NATIONALA DE AUTOSTRAZI  
SI DRUMURI NATIONALE DIN ROMANIA

**PROIECTANT**

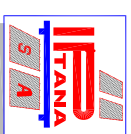

**IPTANA S.A.**

**INVESTITIA**

AUTOSTRADA  
DITRAU - TARGU NEAMT

CONTRACT NR: 92 / 58623 / 4275

**FAZA DE PROIECTARE**  
Studiu de Fezabilitate  
Varianta optima  
de construire

Proiectat Ing. M. Man	Desenat Ing. M. Man
Verificat Ing. L. Onit	Seif Proiectat Ing. V. Osman

**CONSTRUCTII**

Scara: 1:2000  
Data: NOIEMBRIE 2010

PLAN AMPLASAMENT  
PS km. 71+800 stanga

Cod: IPT-SF-FGA+PA-007

Rev. 0