




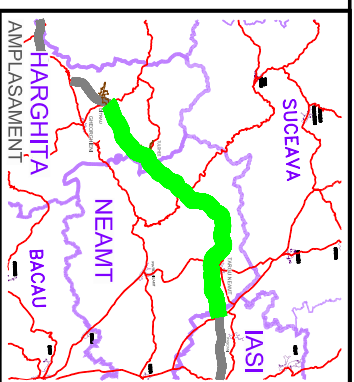

S1 km35+350 stg

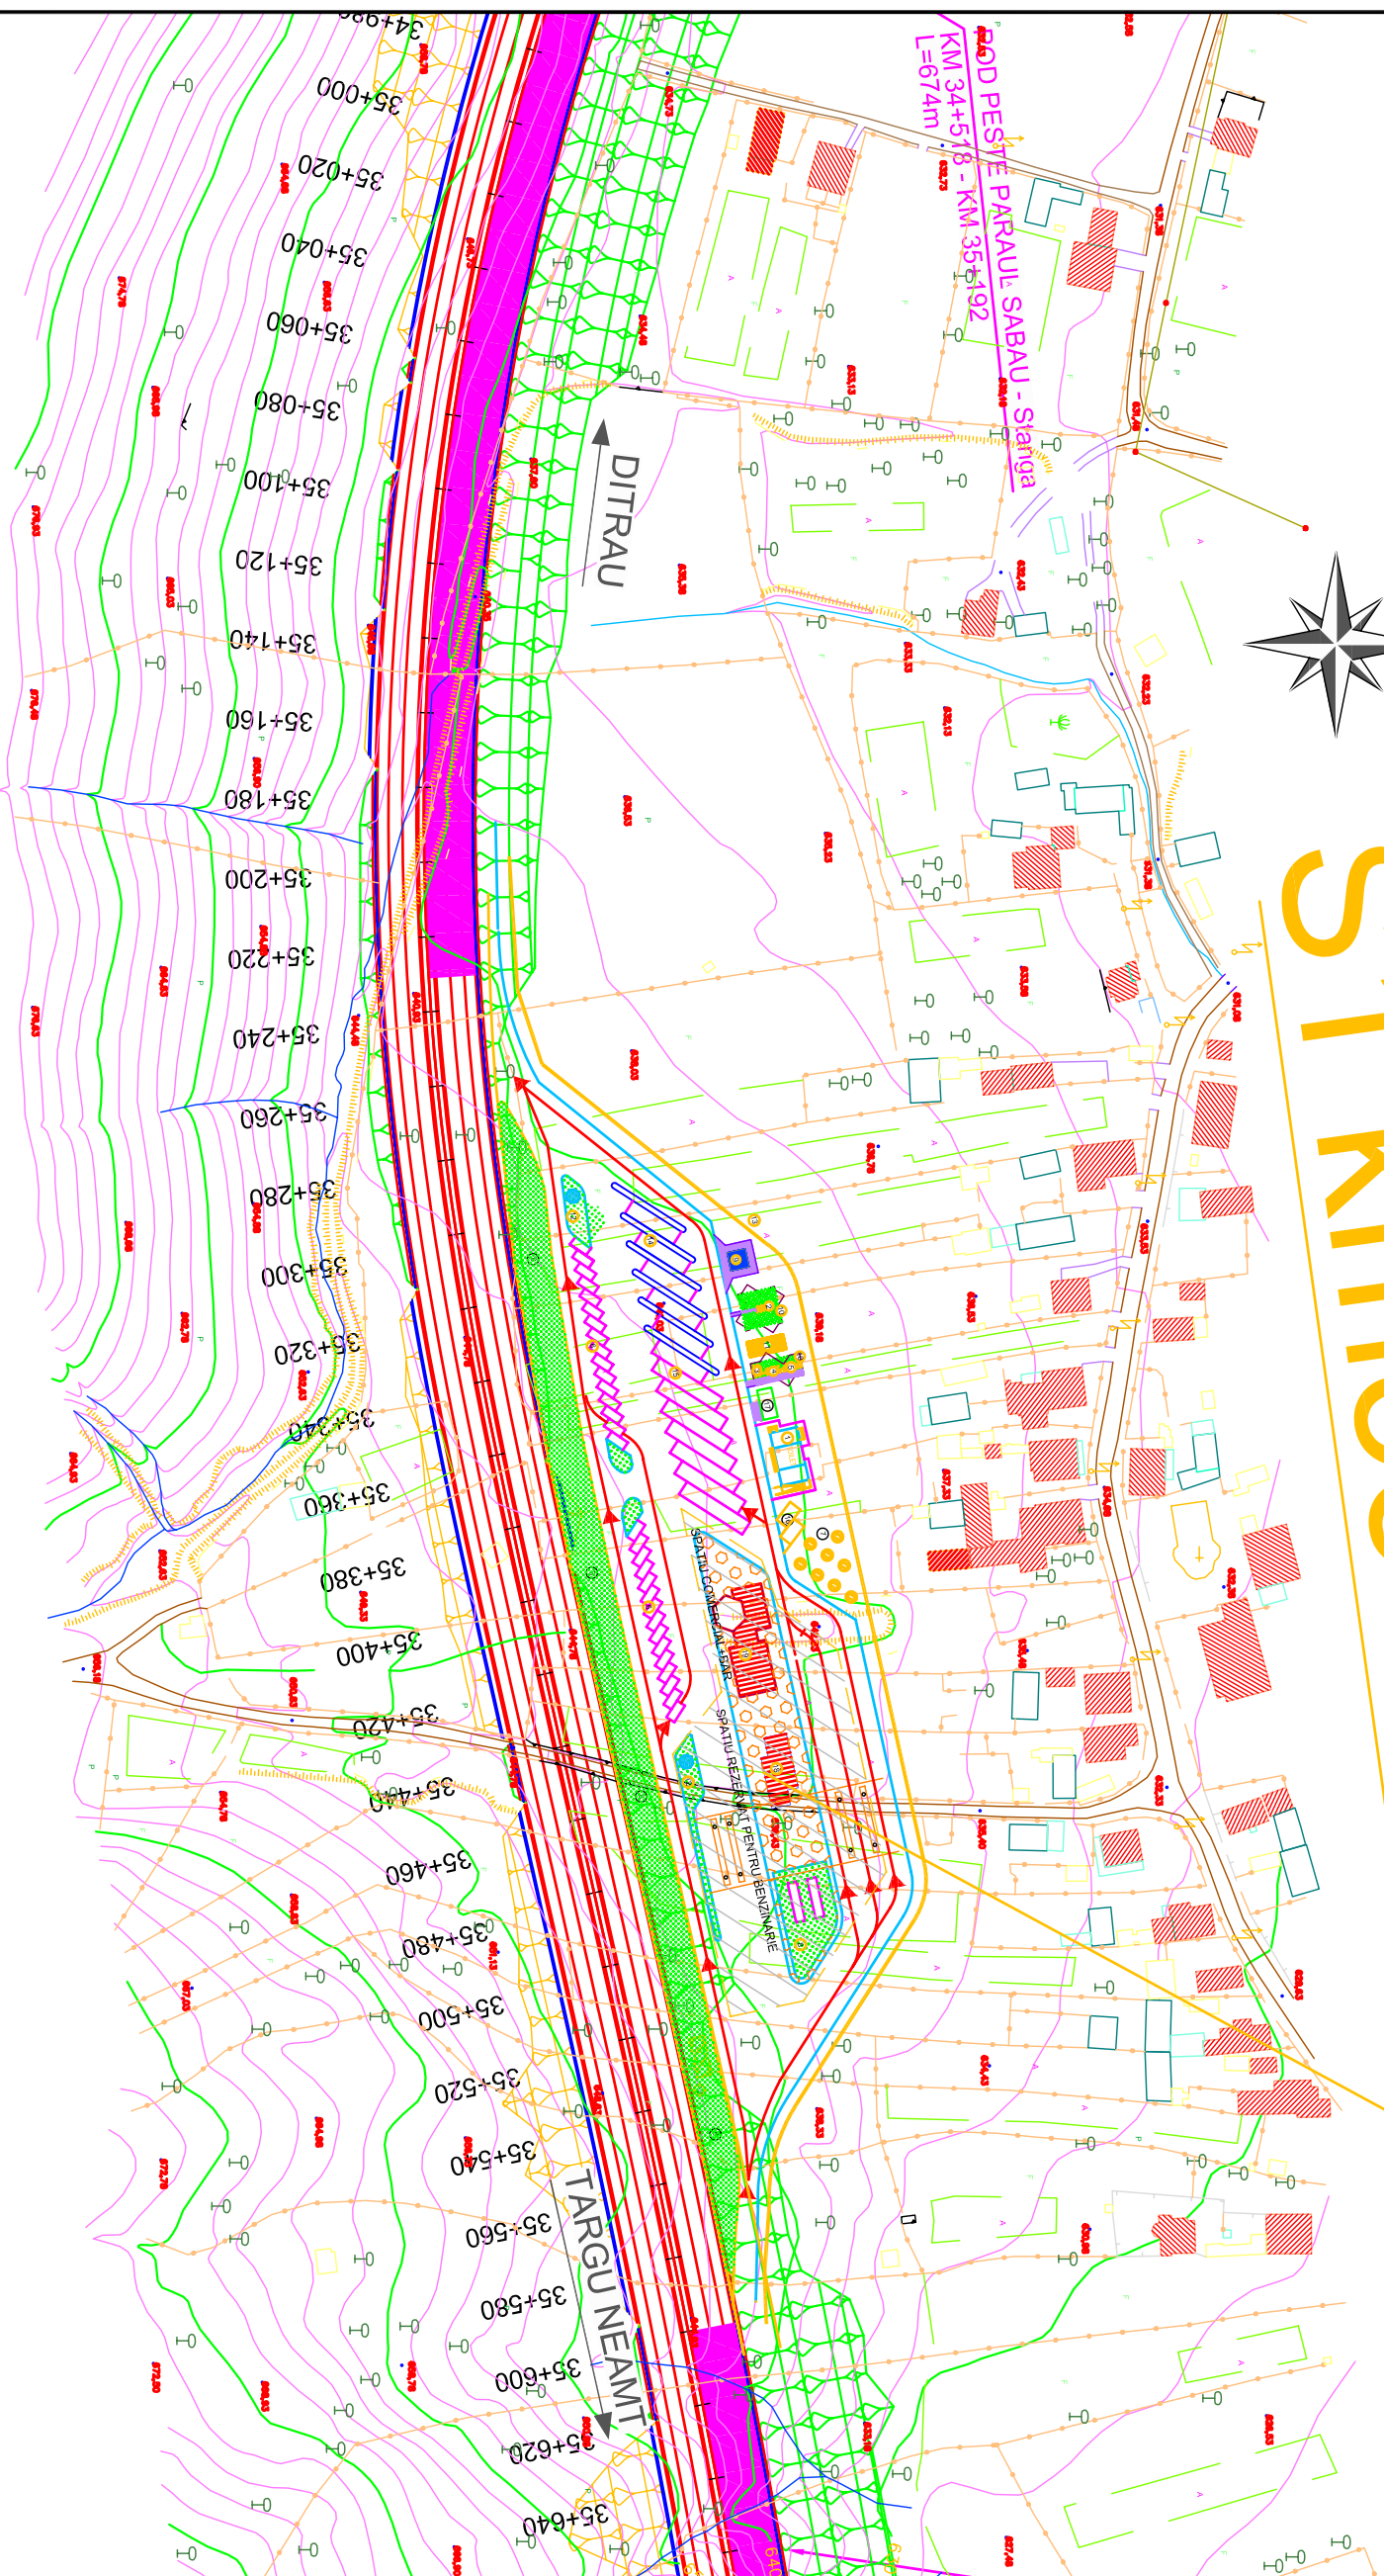


BENEFICIAR

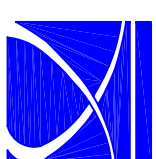

COMPANIA NATIONALA DE AUTOSTRAZI
SI DRUMURI NATIONALE DIN ROMANIA

PROIECTANT

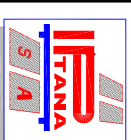

IPTANA S.A.

INVESTITIA

AUTOSTRADA
DITRAU -TARGU NEAMT

CONTRACT NR: 92 / 58623 / 4275

FAZA DE PROIECTARE
Studiu de Fezabilitate
Varianta optima
de construire

| | |
|---------------------------|------------------------------|
| Proiectat Ing. M. Man | Desenat Ing. M. Man |
| Verificat Ing. L. Omir | Sef Proiect Ing. V. Osman |

CONSTRUCTII

Scara: 1:2000

Data: NOIEMBRIE 2010

PLAN AMPLASAMENT
S1 km.35+250 stanga

Cod: IPT-SF-PGA-PA-003

Rev. 0