

**LEGENDA:**

- 1 WC. PUBLIC
- 2 PUT FORAT
- 3 STATIE EPURARE MECANO-BIOLOGICA
- 4 STATIE POMPE APE UZATE
- 5 CAMIN OMOGENIZARE-POMPARE
- 6 PARCARE AUTOTURISME
- 7 SPATIUL AGREMENT
- 8 SPATIUL PROTECTIE
- 9 POST TRAFU
- 10 IMPREJMUIRE PUT SI REZERVOR
- 11 REZERVOR APA
- 12 SEPARATOR PRODUSE PETROLIERE
- 13 IMPREJMUIRE EXTERIOARA
- 14 PARCARE AUTOCARE .
- 15 PARCARE AUTOVEHICULE GRELE
- 16 PARCARE PENTRU PERS. CU MOBILITATE REDUSA
- 17 PLATFORMA PUBELE RESTURI MENAJERE
- 18 SPATIUL REZERVAT BENZINARIE
- 19 SPATIUL REZERVAT BAR+SP. COMERCIAL
- 20 SPATIUL REZERVAT AUTOSERVIS 4 POSTURI
- 21 SPATIUL REZERVAT RESTAURANT
- 22 SPATIUL REZERVAT CLADIRE SOCIALA/MAGAZINE.
- 23 PUNCT SANITAR, INFORMATIILETC.)
- 24 SPATIUL REZERVAT HOTEL SAU MOTEL
- 25 CENTRALA TERMICA
- 26 REZERVOR PENTRU CENTRALA TERMICA
- 27 GRUP SOCIAL PENTRU SOFERII DE TIR-URI

118



126

113


**LEGEND:**

- 1 TOILET
- 2 DRILLING WELL
- 3 MECHANICAL-BIOLOGICAL/PURIFICATION STATION
- 4 WASTE WATER PUMPING STATION
- 5 HOMOGENIZER PUMPING MANHOLE
- 6 CARS PARKING
- 7 RECREATION PLACE
- 8 PROTECTION AREA
- 9 TRANSFORMER STATION
- 10 DRILLING WELL AND WATER TANK FENCING
- 11 WATER TANK
- 12 OIL SEPARATOR
- 13 FENCING
- 14 BUSES PARKING
- 15 TRUCKS PARKING
- 16 HANDICAPPED PERSONS PARKING
- 17 DOMESTIC GARBAGE PLATFORM
- 18 FUEL STATION RESERVED AREA
- 19 COMMERCIAL+BAR RESERVED AREA
- 20 AUTOSERVICE RESERVED AREA
- 21 RESTAURANT RESERVED AREA
- 22 SOCIAL BUILDING RESERVED AREA (SHOPS, SANITARY POINT, INFORMATION POINT,ETC.)
- 23 HOTEL/MOTEL RESERVED AREA
- 24 THERMAL PLANT
- 25 FUEL TANK FOR THERMAL PLANT
- 26 SOCIAL BUILDING FOR TRUCK DRIVERS

SPATIUL PENTRU SERVICII TIP S3 ~88 000 mp  
88 000 sqm TYPE S3 SERVICES AREA  
SCARA 1:500  
SCALE 1:500

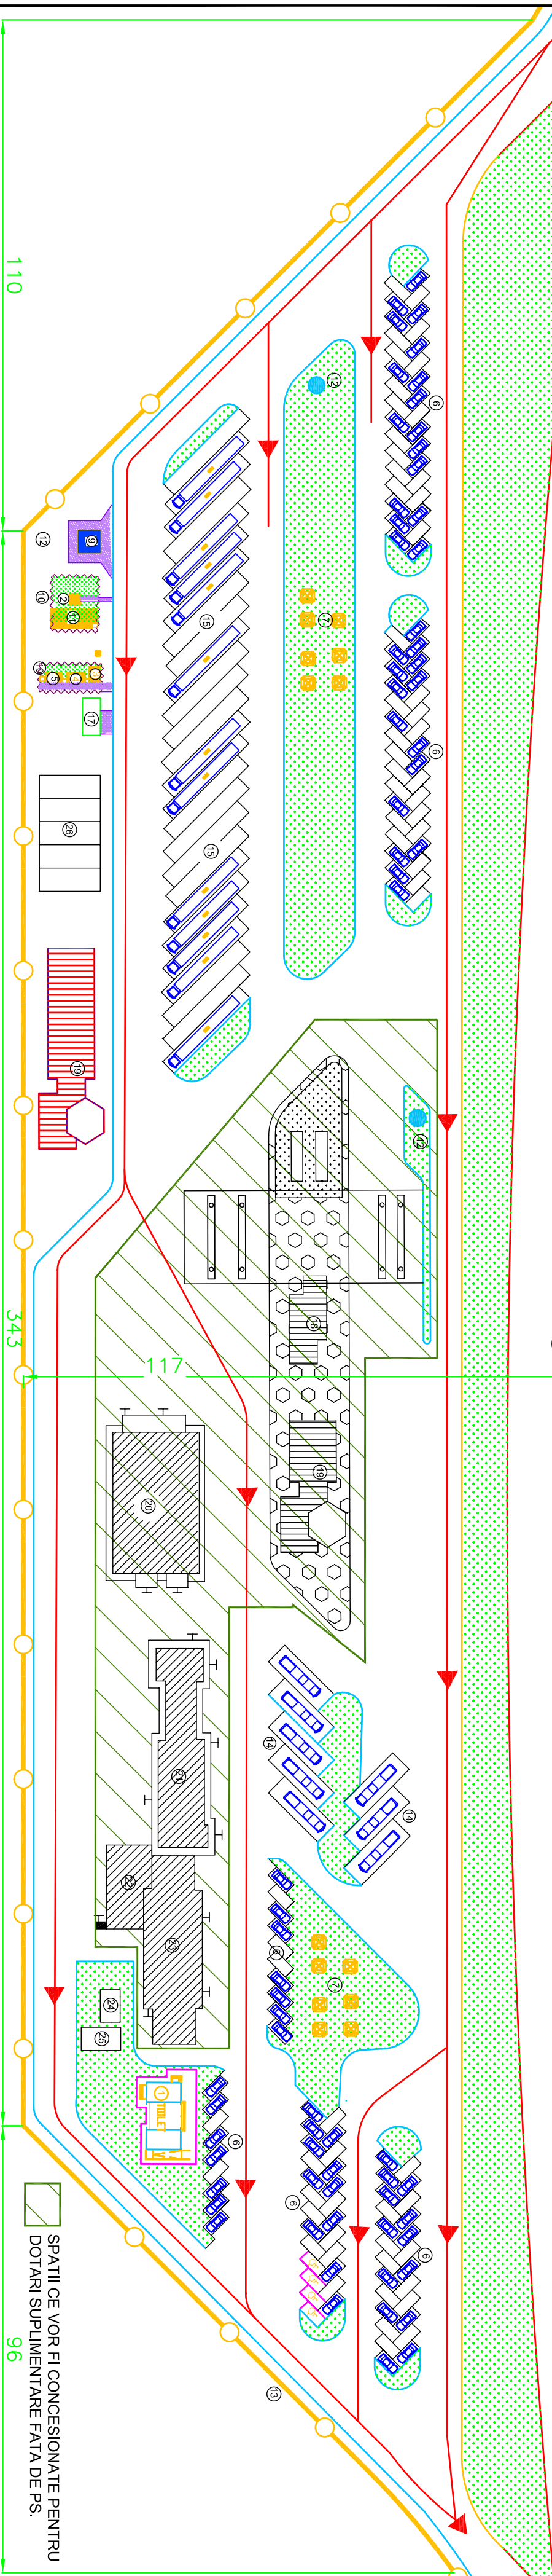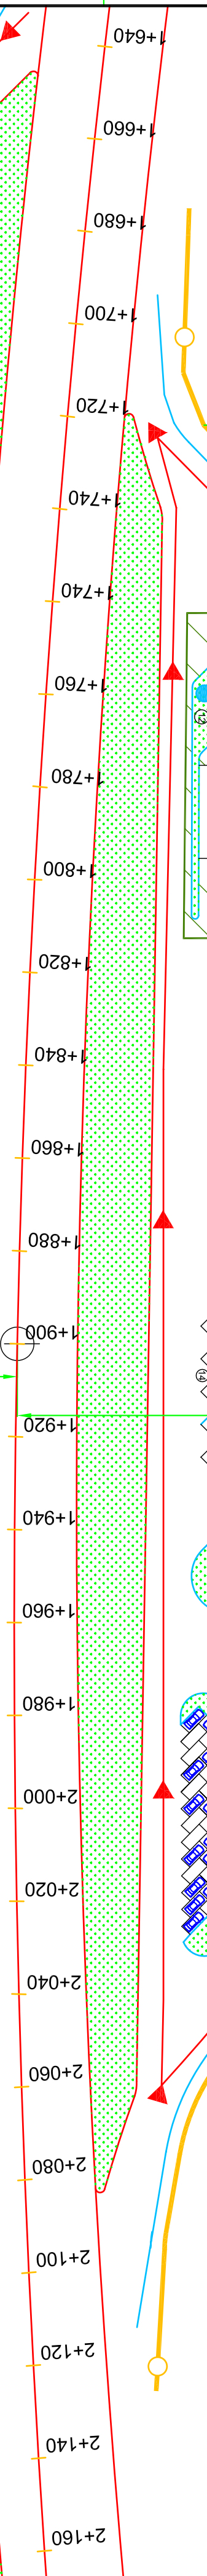

SPATIILE VOR FI CONCESIONATE PENTRU  
DOTARI SUPLEMENTARE FAITA DE PS.

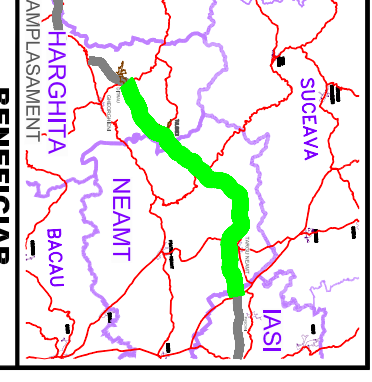

COMPANIA NATIONALA DE AUTOSTRAZI  
SI DRUMURI NATIONALE DIN ROMANIA

**PROIECTANT**



**IPTANA S.A.**

**INVESTITIA**

AUTOSTRADA  
DITRAU -TARGU NEAMT

CONTRACT Nr. 92 / 58623 / 4275

**FAZA DE PROIECTARE**  
Studiu de Fezabilitate  
Varianta optima  
de construire

Proiectant Ing. L. Omir	Desenat Ing. L. Omir
Verificat Ing. M. Man	Sef Proiect Ing. P. Osman

Scara: 1:500  
Data: NOIEMBRIE 2010

**PLAN DE SITUATIE**  
SPATIUL PENTRU SERVICII  
TIP S3 KM 1+900 STG+DR

Cod: IPT-SF+QAAR-S-002  
Rev. 0