


**BENEFICIAR**



COMPANIA NATIONALA DE AUTOSTRAZI  
SI DRUMURI NATIONALE DIN ROMANIA

**PROIECTANT**

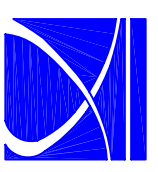

**INVESTITIA**

AUTOSTRADA  
DITRAU -TARGU NEAMT

CONTRACT NR: 92 / 58623 / 4275

**FAZA DE PROIECTARE**  
Studiu de Fezabilitate

Proiectat Ing. M. Georgescu	Desenat Ing. R. Georgescu
Verificat Ing. M. Moroiianu	Seif Proiect Ing. V. Osman


**LUCRARI DE DRUMURI**

Scara: 1:2000

Data: IANUARIE 2011

**PROFIL LONGITUDINAL**  
BRETEA A  
NOD DN15

Cod: IPT-SF-DN-004 Rev: 0

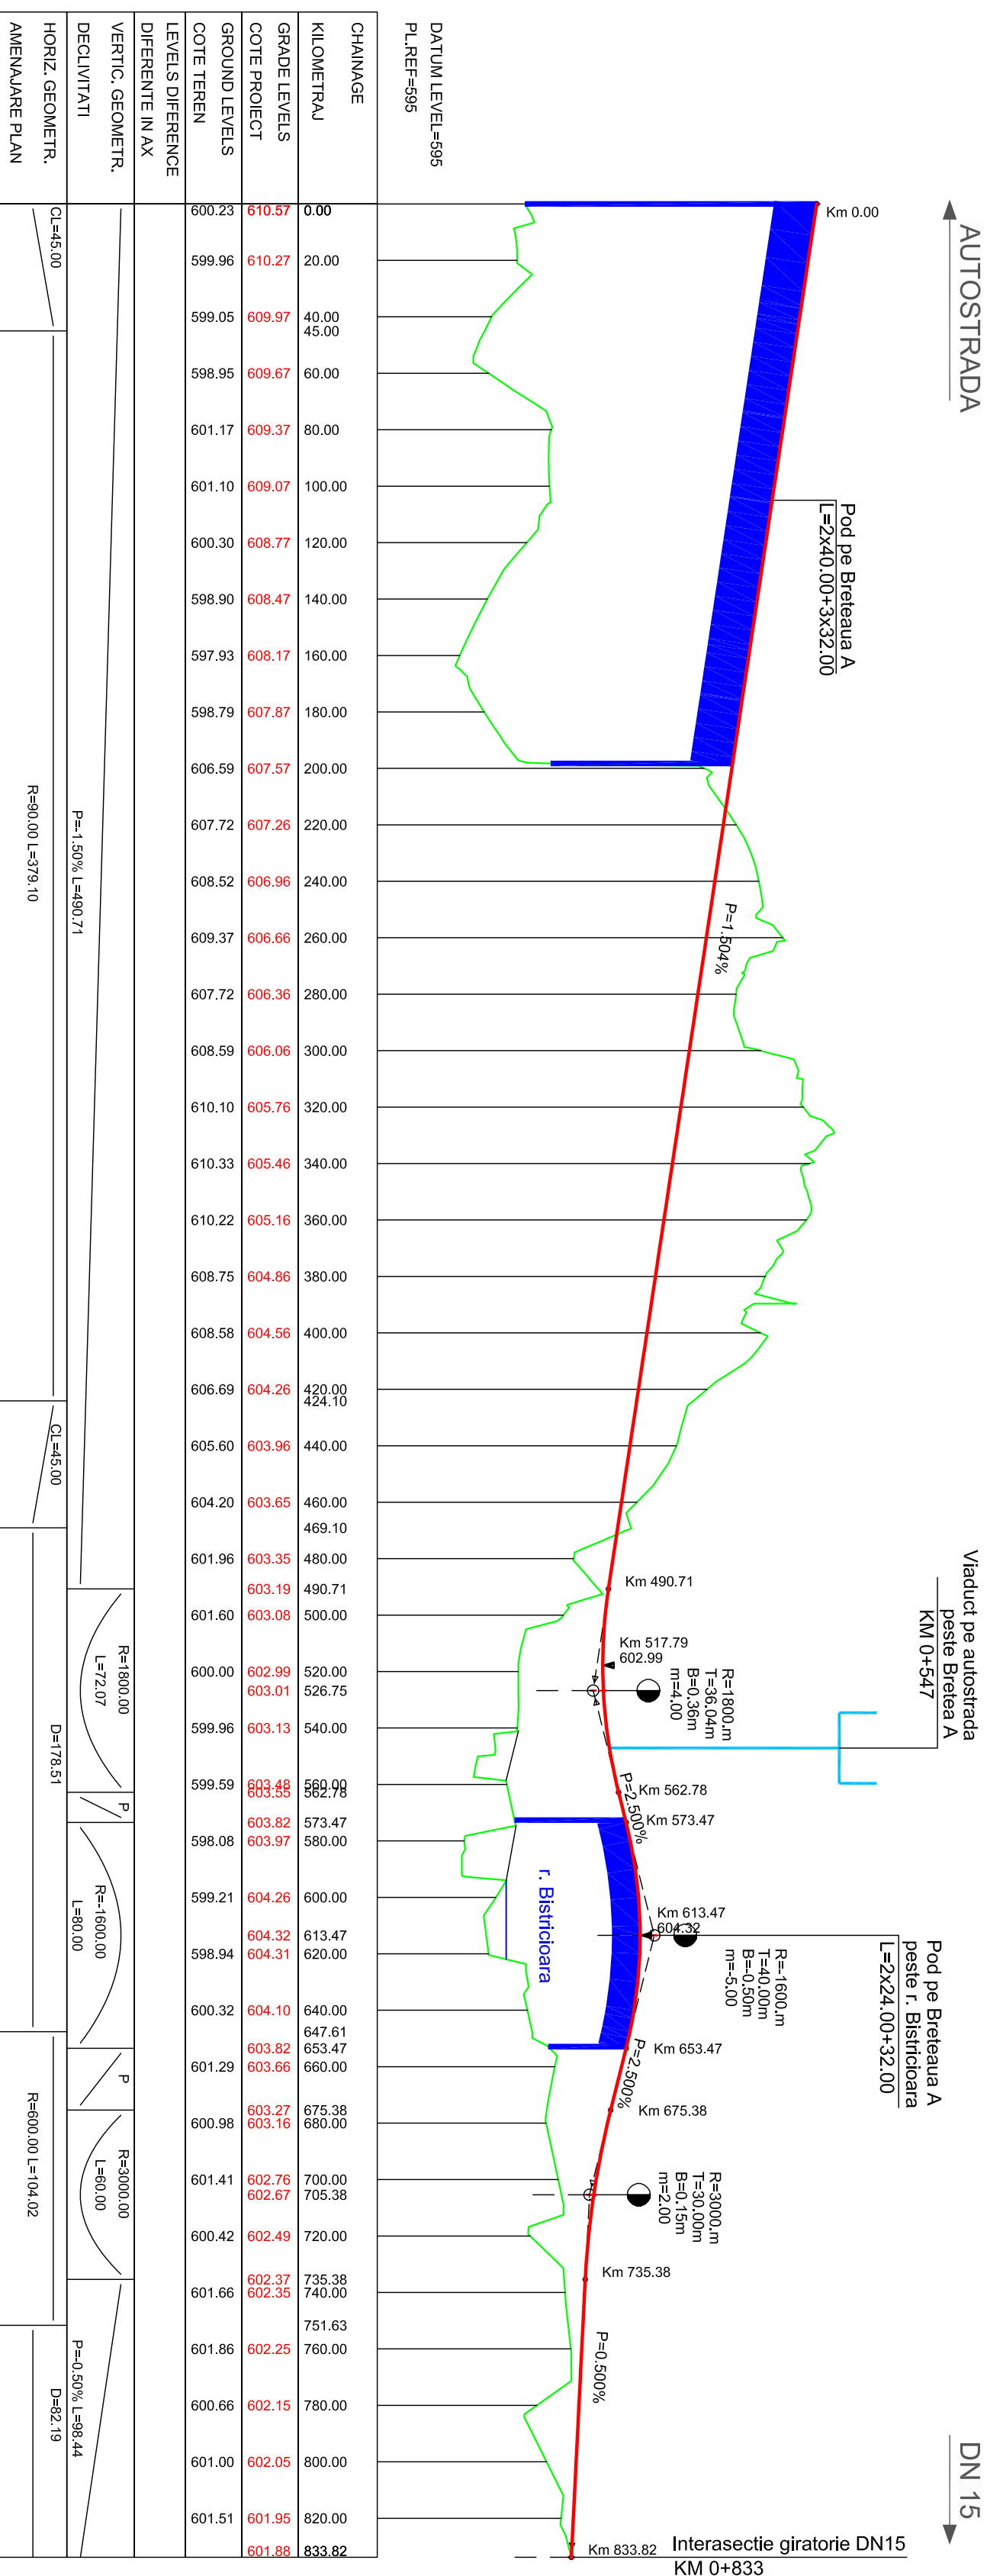

DATUM LEVEL=595  
P.L.REF=595