
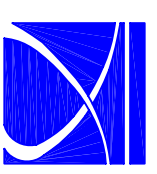
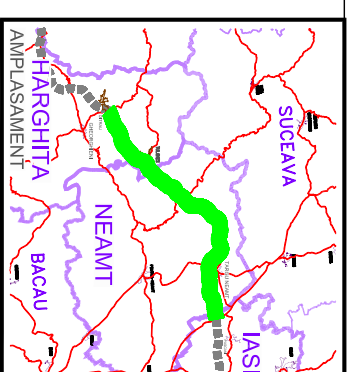


# PERNA DE BALAST CU GEOSINTEETICE

Sc 1:100

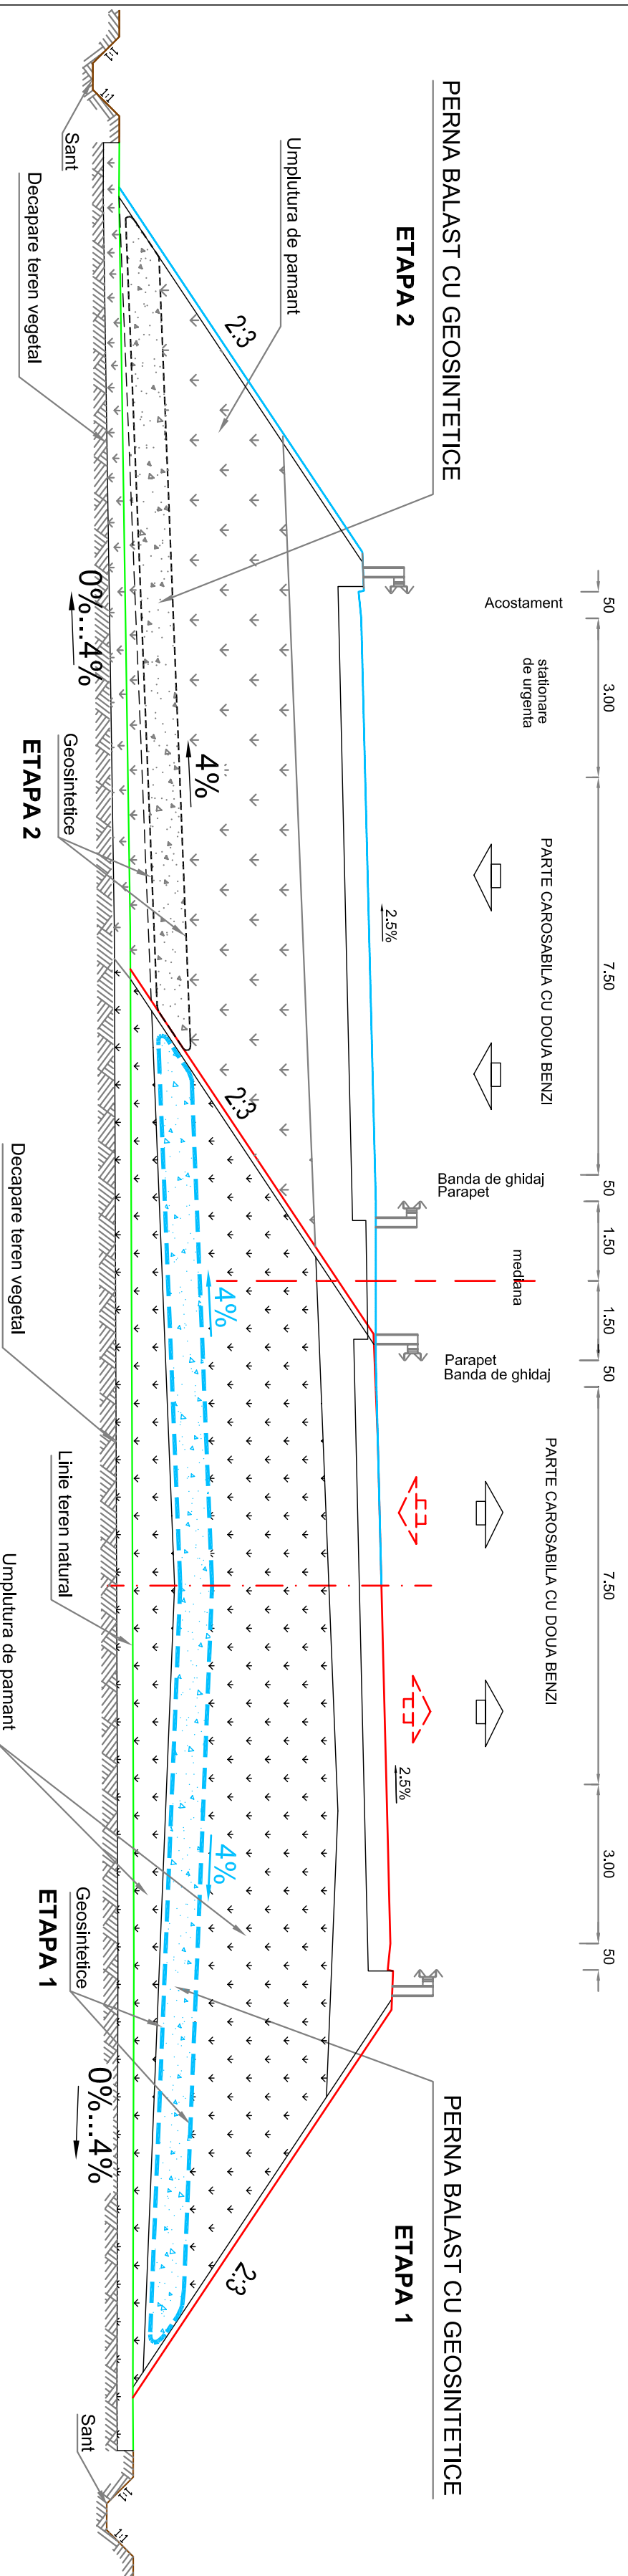

COMPANIA NATIONALA DE AUTOSTRAZI  
SI DRUMURI NATIONALE DIN ROMANIA

PROIECTANT



IPTANA S.A.

INVESTITIA

AUTOSTRADA  
DITRAU -TARGU NEAMT

CONTRACT Nr. 92 / 58623 / 4275

FAZA DE PROIECTARE

Studiu de Fezabilitate

Proiectat Ing. G. SAVVA	Desinat Ing. G. SAVVA
Verificat Ing. I. LUNGU	Sef Proiect Ing. V. DSMAN

LUCRARI CONSOLIDARE

Scara: 1:100

Data: IANUARIE 2011

PROFIL TRANSVERSAL TIP

PERNA DE BALAST CU  
GEOSINTEETICE

Cod: IPT-SF-C-PT1401

Rev. 0