


# PAMANT ARMAT CU GEOGRILE

Sc 1:100

## ETAPA 2

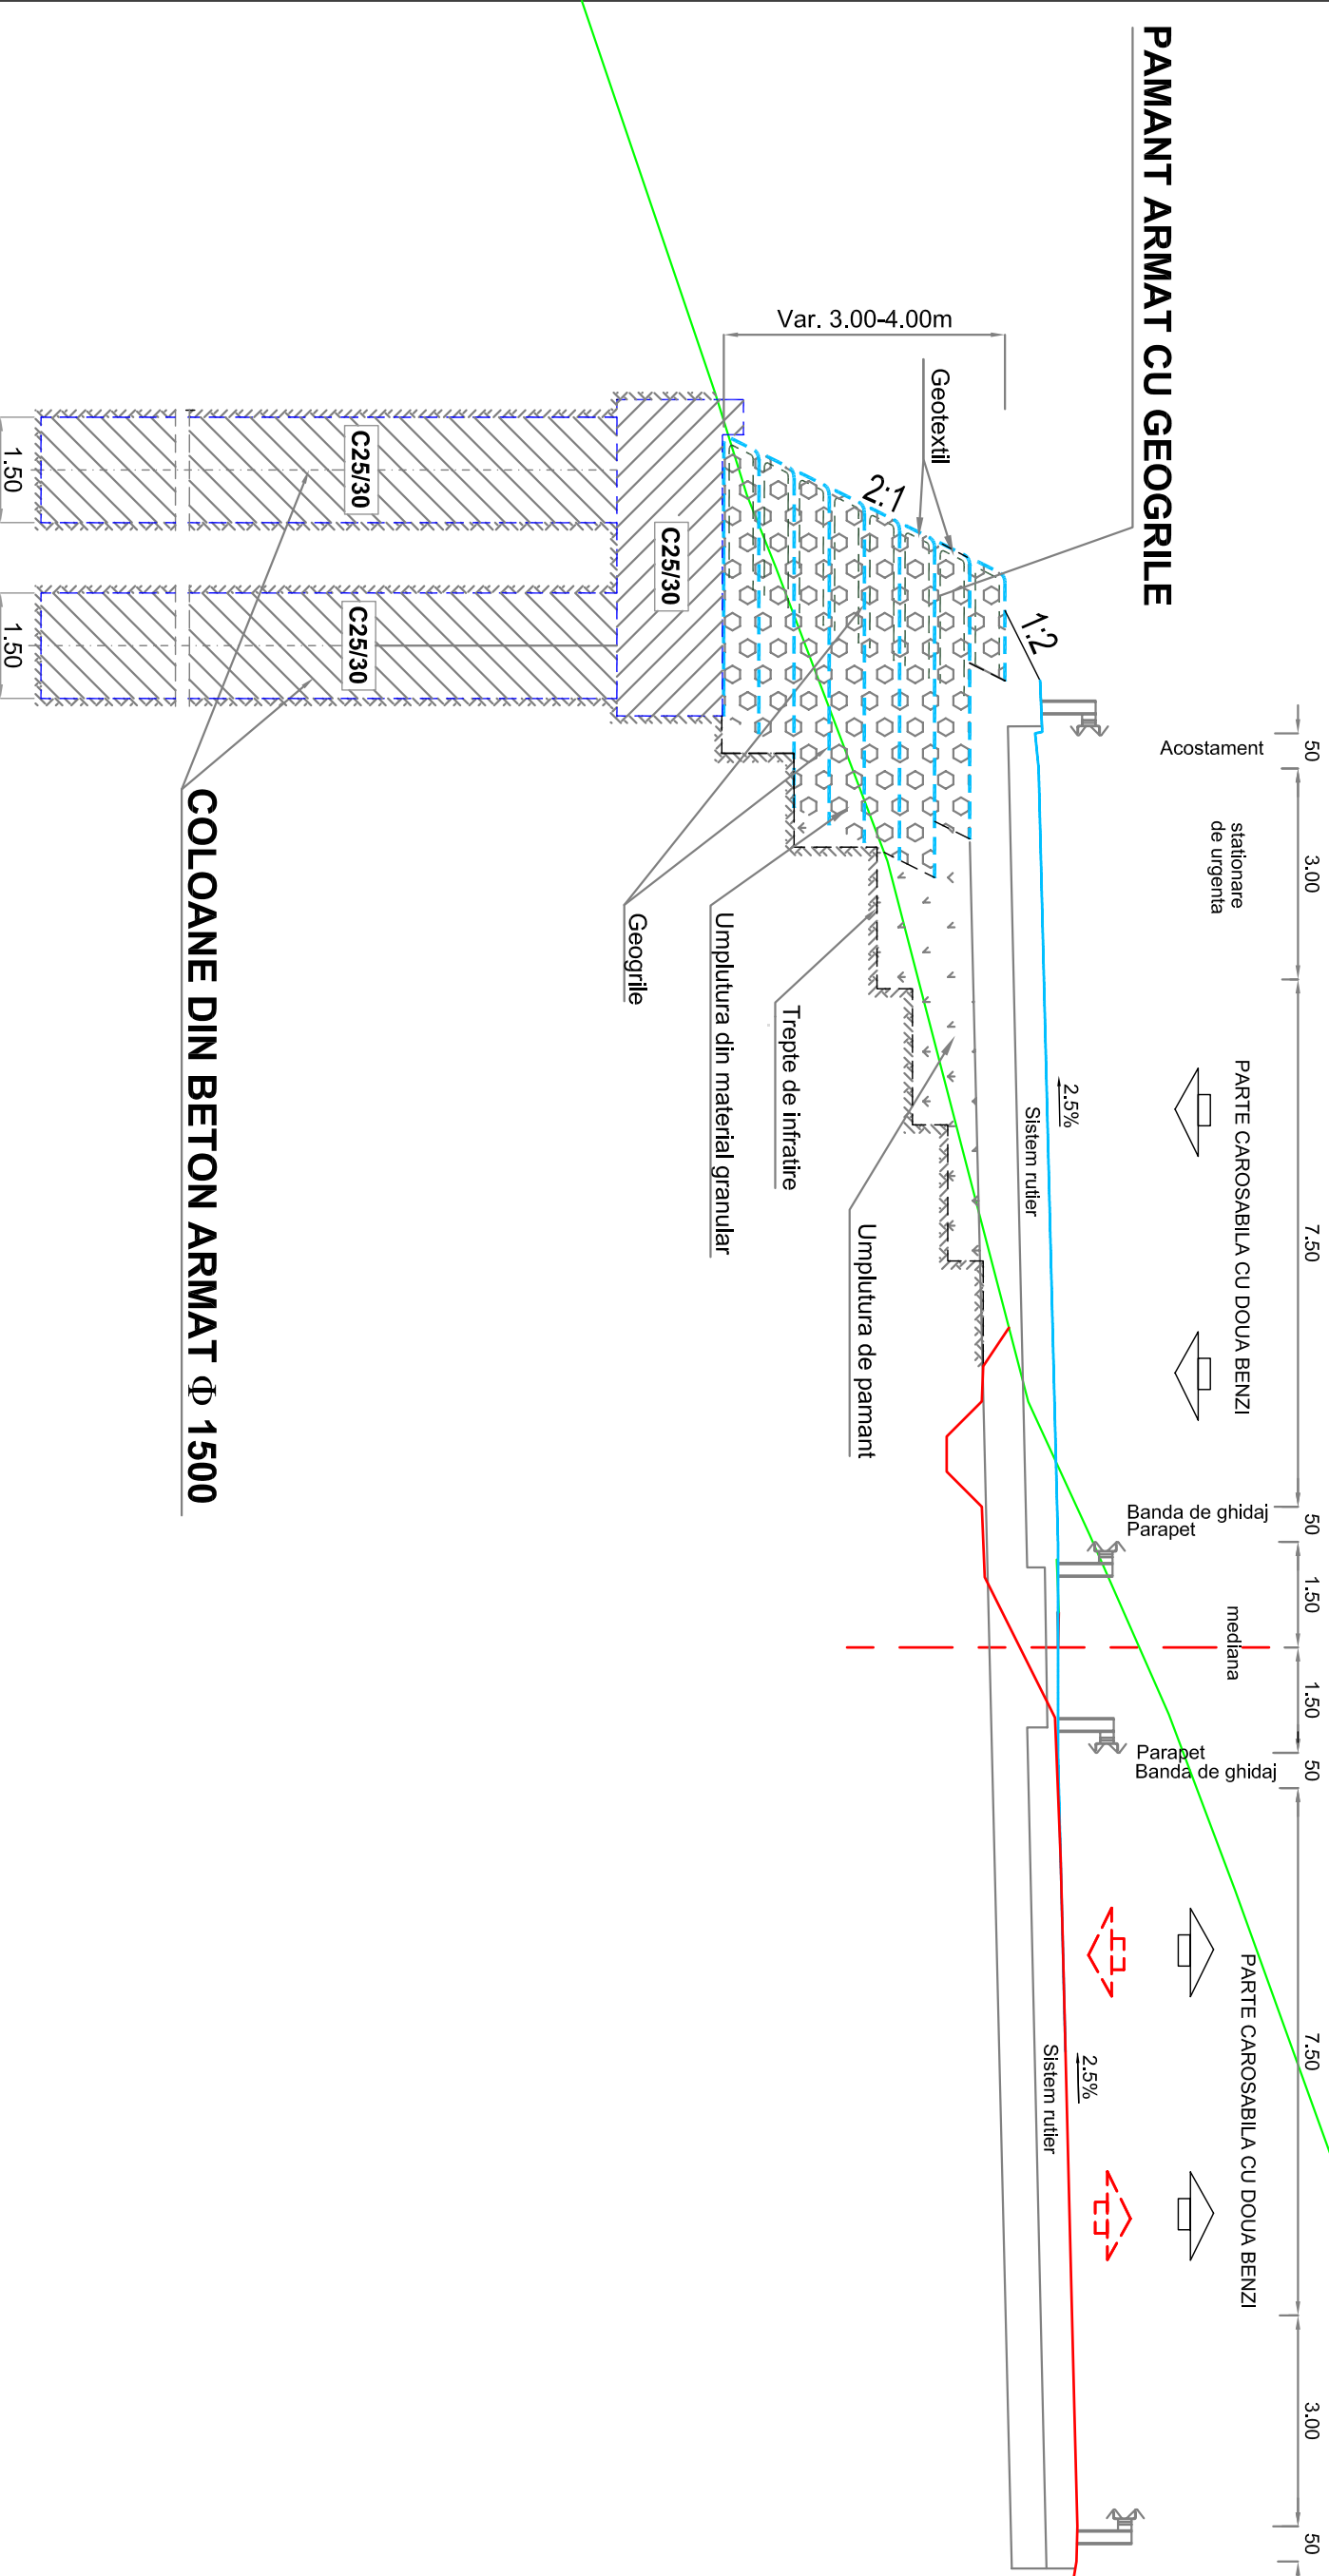

COLOANE DIN BETON ARMAT  $\Phi$  1500

# PLACI ANCORATE

Sc 1:100


## ETAPA 1




PLACI ANCORATE

$l = 20.00 \text{ m}$

Ancore autopercutorie active:  $\Phi$  25  
 $l = 20.00 \text{ m}$   
 N calcul: = 725 kN

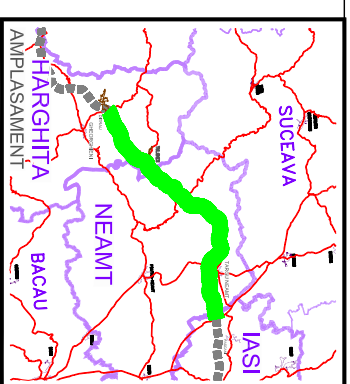

BENEFICIAR

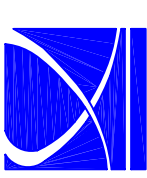

COMPANIA NATIONALA DE AUTOSTRAZI  
 SI DRUMURI NATIONALE DIN ROMANIA

PROIECTANT



IPTANA S.A.

INVESTITIA

AUTOSTRADA  
 DITRAU -TARGU NEAMT

CONTRACT Nr.: 92 / 58623 / 4275

FAZA DE PROIECTARE

Studiu de Fezabilitate

Proiectat: Ing. G. SAVVA	Desenat: Ing. G. SAVVA
Verificat: Ing. I. LINGU	Seif Proiect: Ing. V. DSMAN

LUCRARI CONSOLIDARE

Scara: 1:100

Data: IANUARIE 2011

PROFIL TRANSVERSAL TIP

PAMANT ARMAT CU GEOGRILE  
 ETAPA 2

PLACI ANCORATE

Cod: IPT-SF-CPT-004

Rev. 0