



PLASA ANCORATA TORCRETATA



Sc 1:100
ETAPA 1

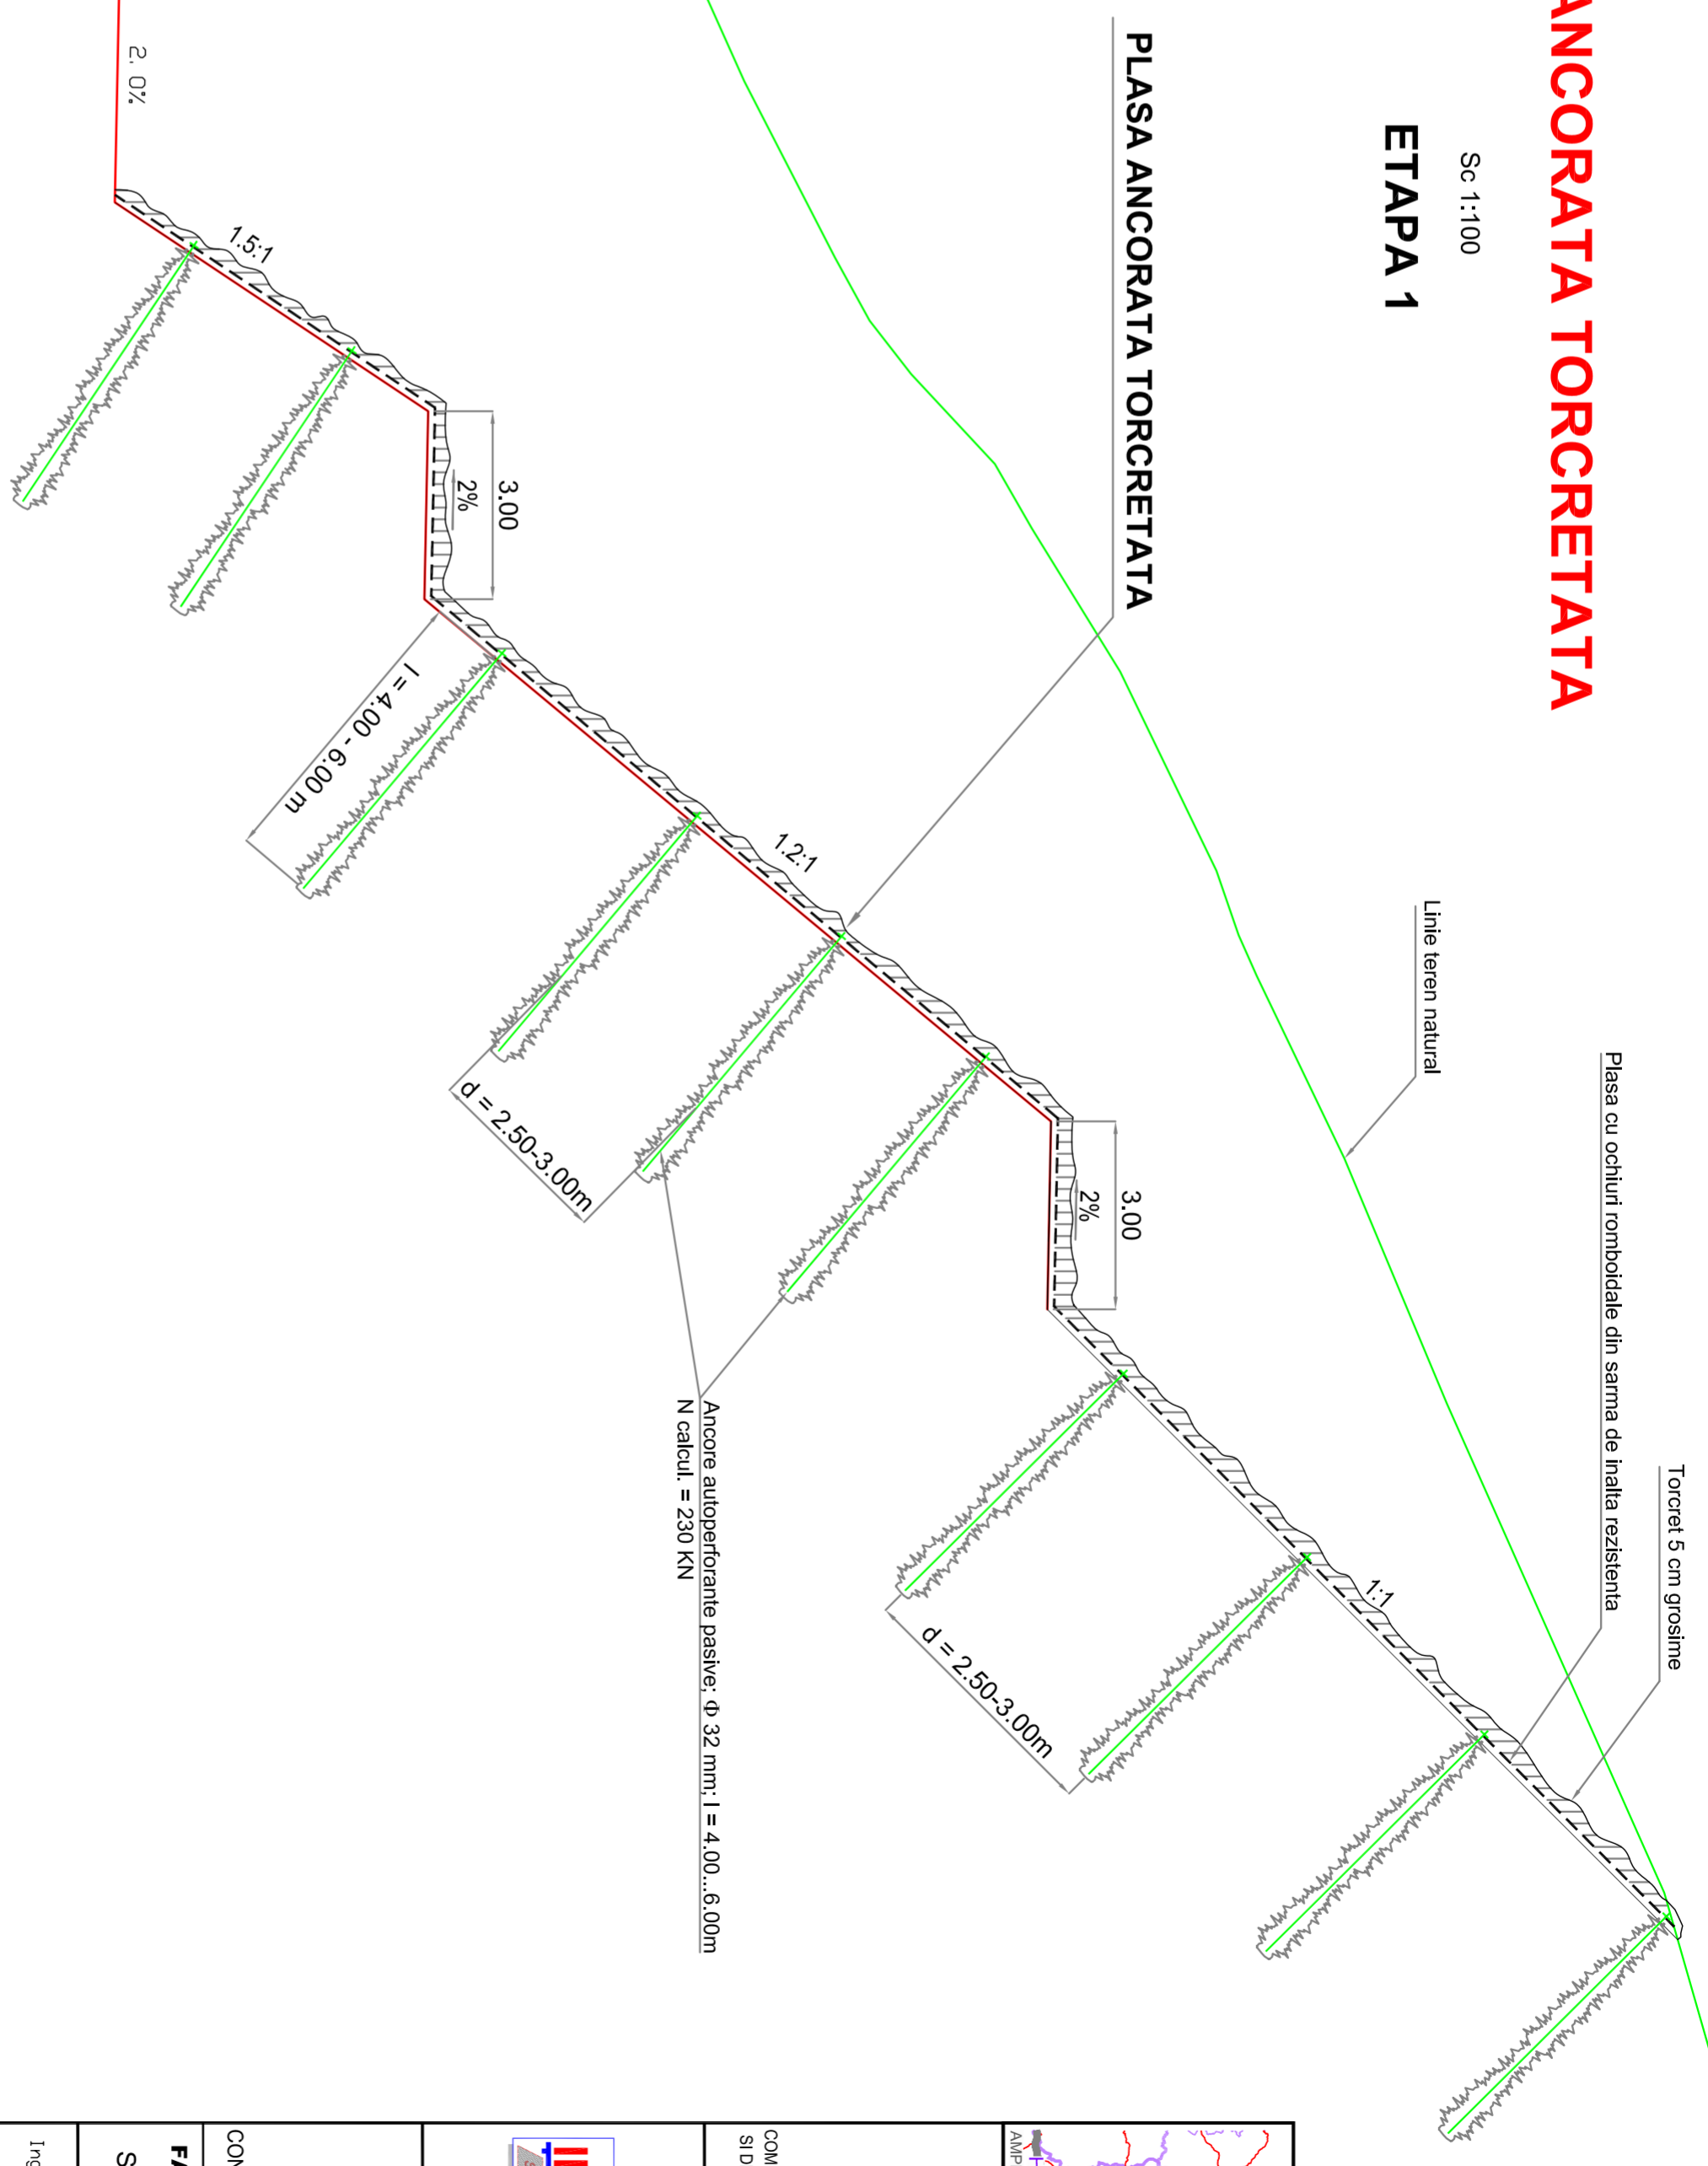

ZID RAMBLEU ANCORAT

Sc 1:100
ETAPA 2

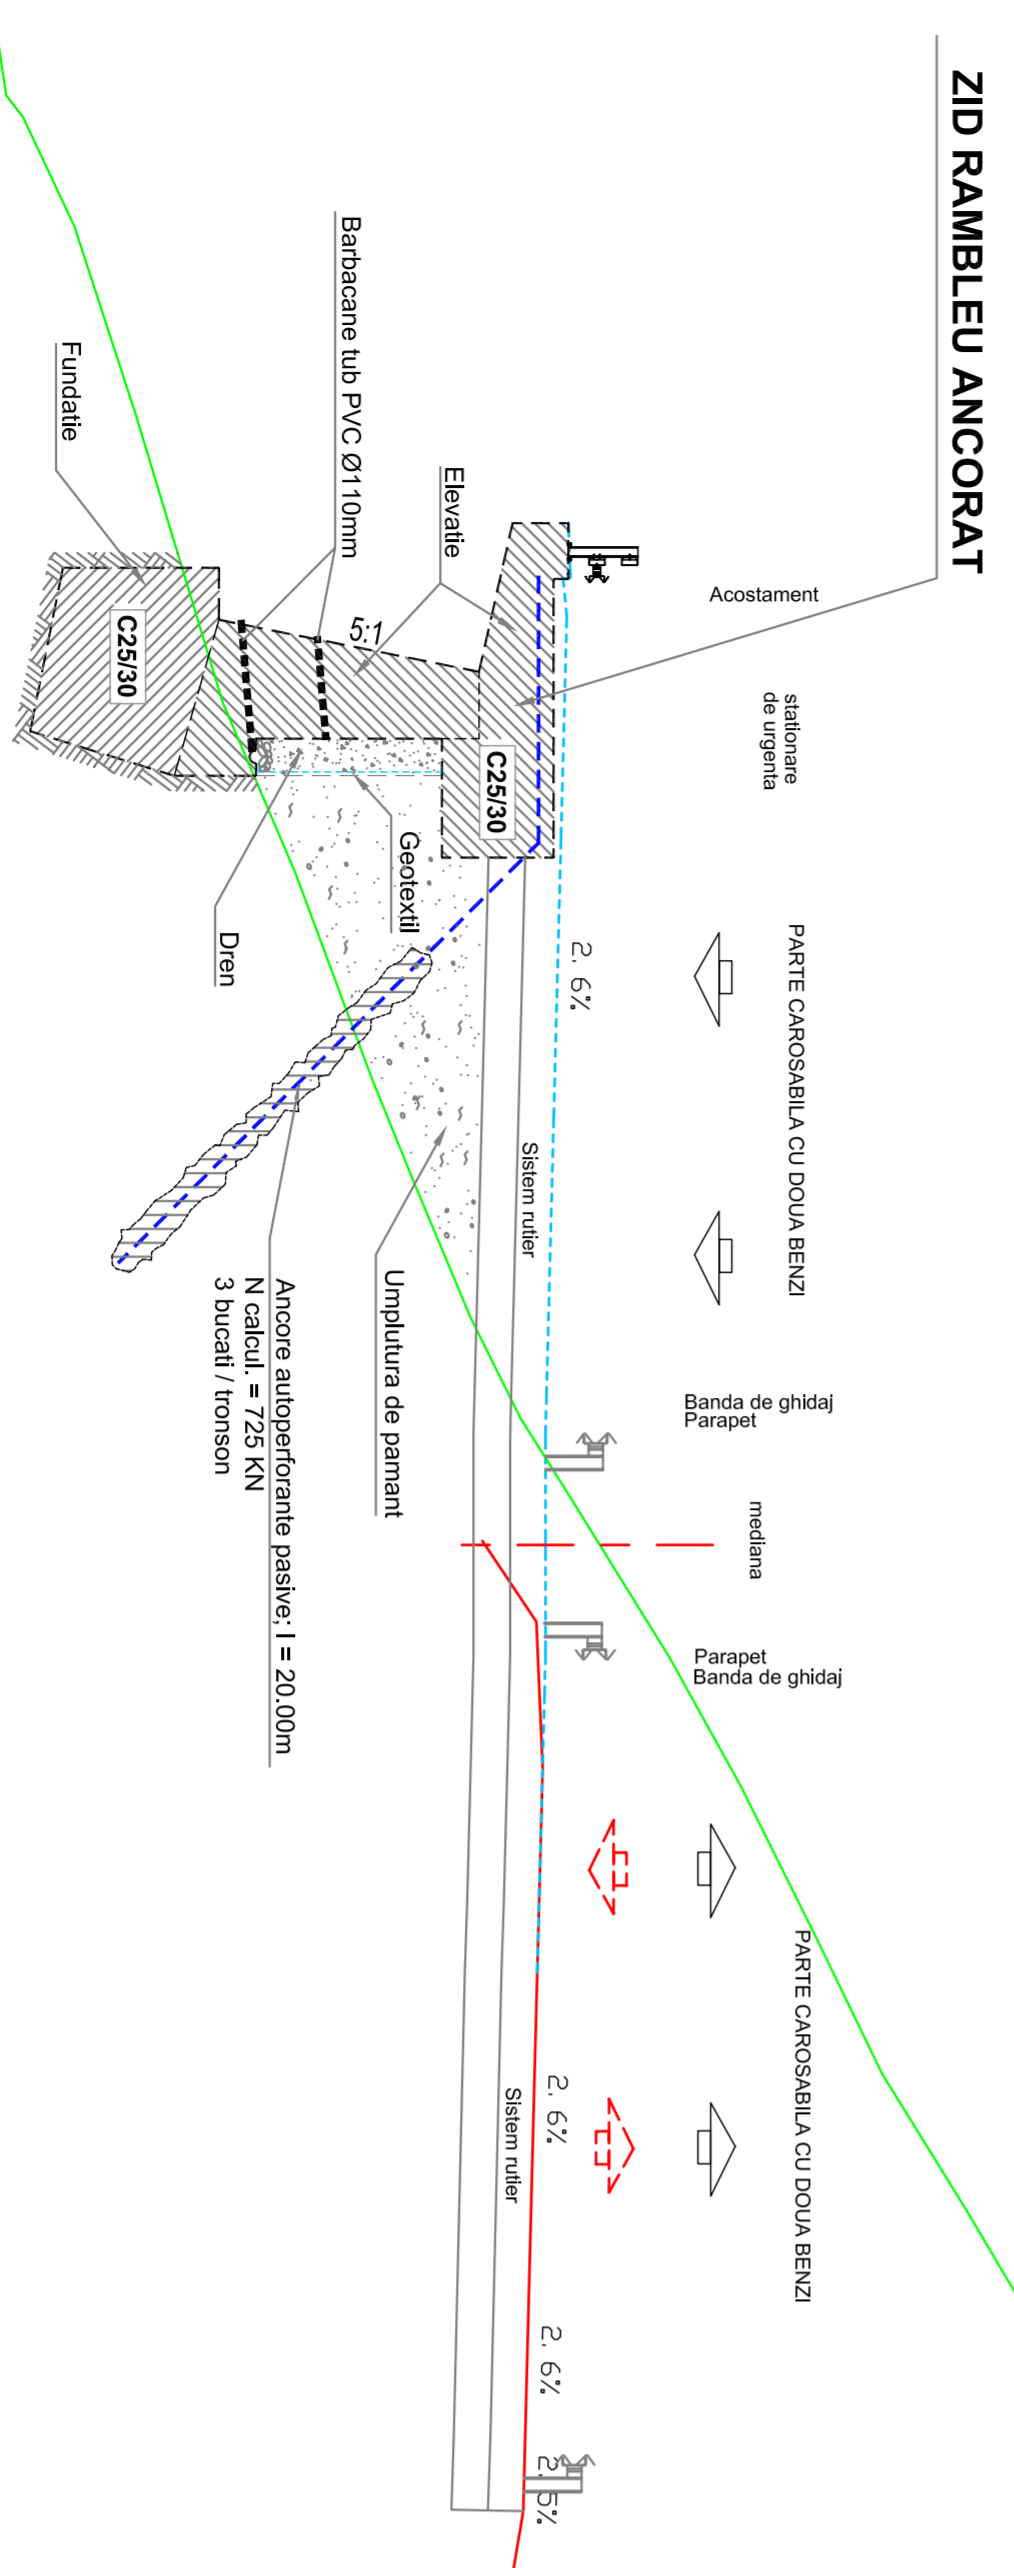

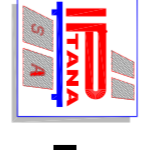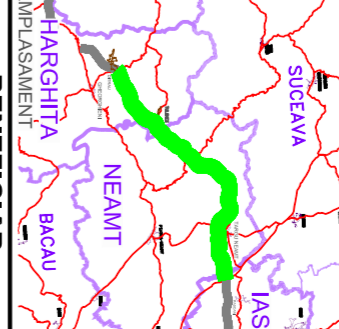 IPTANA S.A.		PROIECTANT COMPANIA NATIONALA DE AUTOSTRAZI SI DRUMURI NATIONALI DIN ROMANIA	
INVESTITIA AUTOSTRADA DITRAU -TARGU NEAMT		BENEFICIAR  HARGHITA AMPFLAMENT SUCEAVA NEAMT BACAU IASI	
FAZA DE PROIECTARE Studiu de Fezabilitate		CONTRACT Nr.: 92 / 58623 / 4275 Desenat: Ing. G. SAVA Verificat: Ing. I. LUNGU Sef Proiect: Ing. V. OSMAN	
LUCRARI CONSOLIDARE		Data: IANUARIE 2011 Scara: 1:100 PROFIL TRANSVERSAL TIP PLASA ANCORATA TORCRETATA ZID RAMBLEU ANCORAT	
Cod: IPT-SF-CPT1010		Rev.: 0	