



PROFIL TRANSVERSAL TIP 2
DEBLEU CU PROFIL CONVERTIT SAU SUPRAINALTAT
(PROFIL COMPLET)

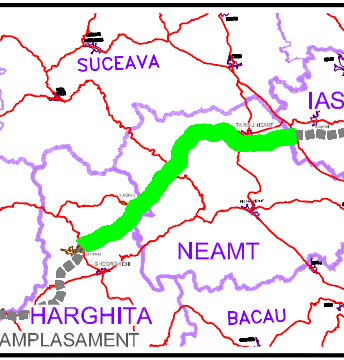

BENEFICIAR

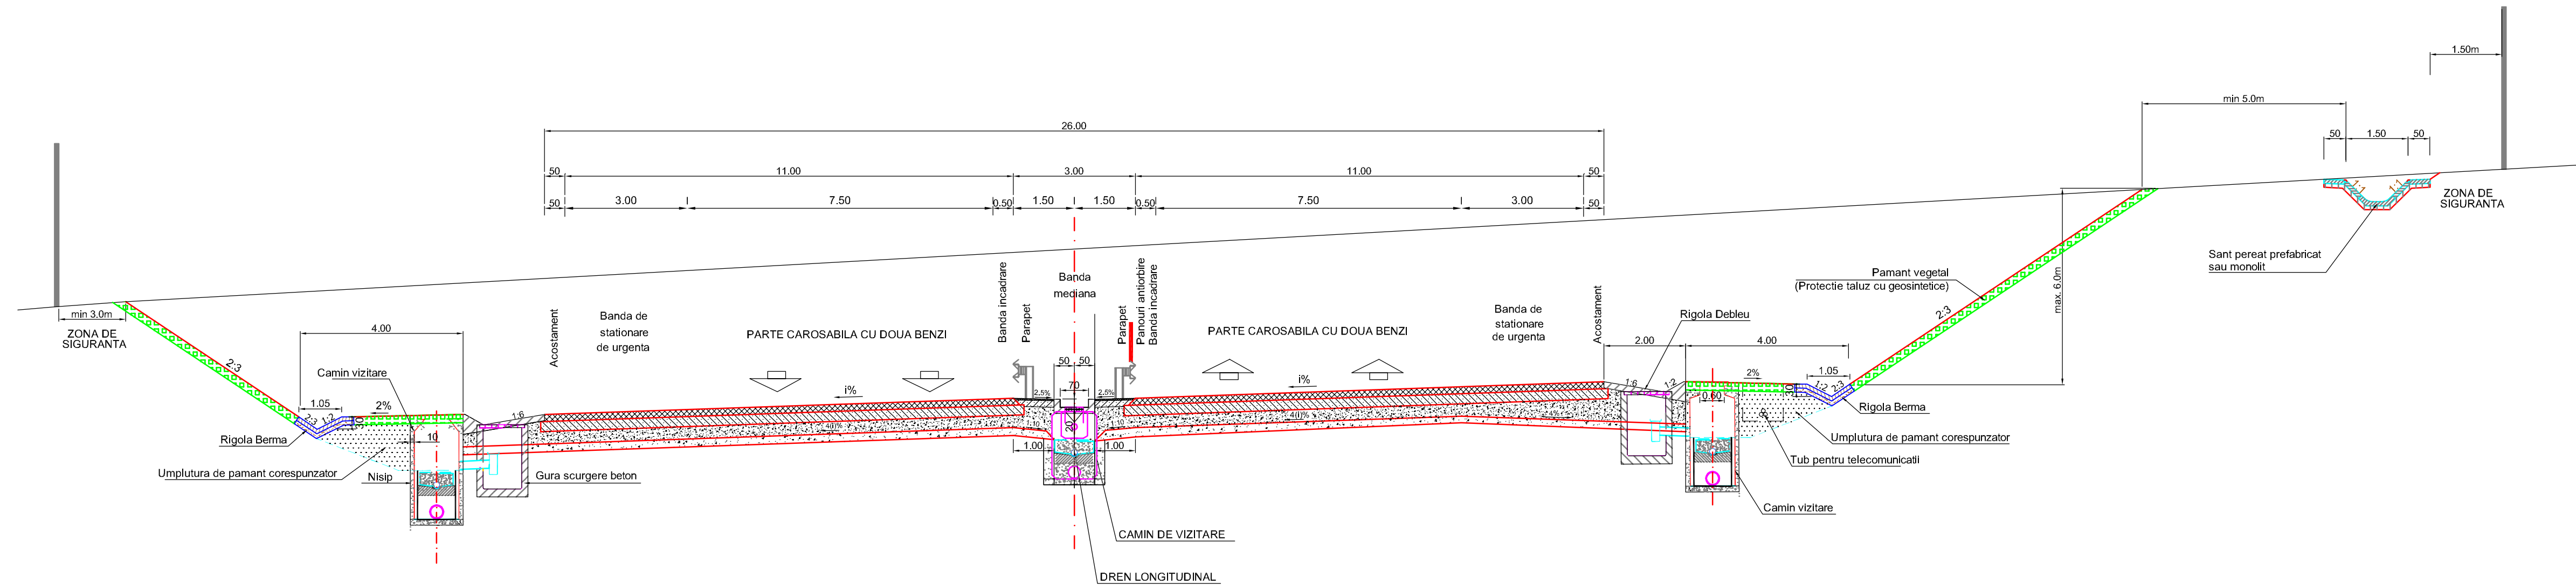

COMPANIA NATIONALA DE AUTOSTRAZI
 SI DRUMURI NATIONALE DIN ROMANIA

PROIECTANT



IPTANA S.A.

INVESTITIA

AUTOSTRADA
 DITRAU -TARGU NEAMT

CONTRACT Nr. 92 / 58623 / 4275

FAZA DE PROIECTARE

Studiu de Fezabilitate

Proiectat ing. M. Georgescu	Desenat ing. M. Pistol
Verificat ing. M. Moroianu	Sef Proiect Ing. V. OSMAN

LUCRARI DE DRUMURI

Scara: 1:100

Data: IANUARIE 2011

PROFIL TRANSVERSAL TIP
 Nr. 2

Cod: IPT-SF-D-PT-03 Rev. 0