

**BENEFICIAR**



COMPANIA NATIONALA DE AUTOSTRAZI  
SI DRUMURI NATIONALE DIN ROMANIA

**PROIECTANT**



**IPTANA S.A.**

**INVESTITIA**

AUTOSTRADA  
DITRAU - TARGU NEAMT

CONTRACT Nr: 92 / 58623 / 4275

**FAZA DE PROIECTARE**

Studiu de Fezabilitate

Proiectat  
ing. M. Georgescu

Desenat  
ing. M. Pistol

Verificat  
ing. M. Moroiianu

Sef Proiect  
ing. V. OSMAN

**LUCRARI DE DRUMURI**

Scara: 1:100


Data: IANUARIE 2011

**PROFIL TRANSVERSAL TIP  
Nr. 9**

Cod: IPT-SF-D-PT-10

Rev. 0

## PROFIL TRANSVERSAL TIP 9 BANDA SUPLIMENTARA DREAPTA - ( PROFIL ETAPIZAT )

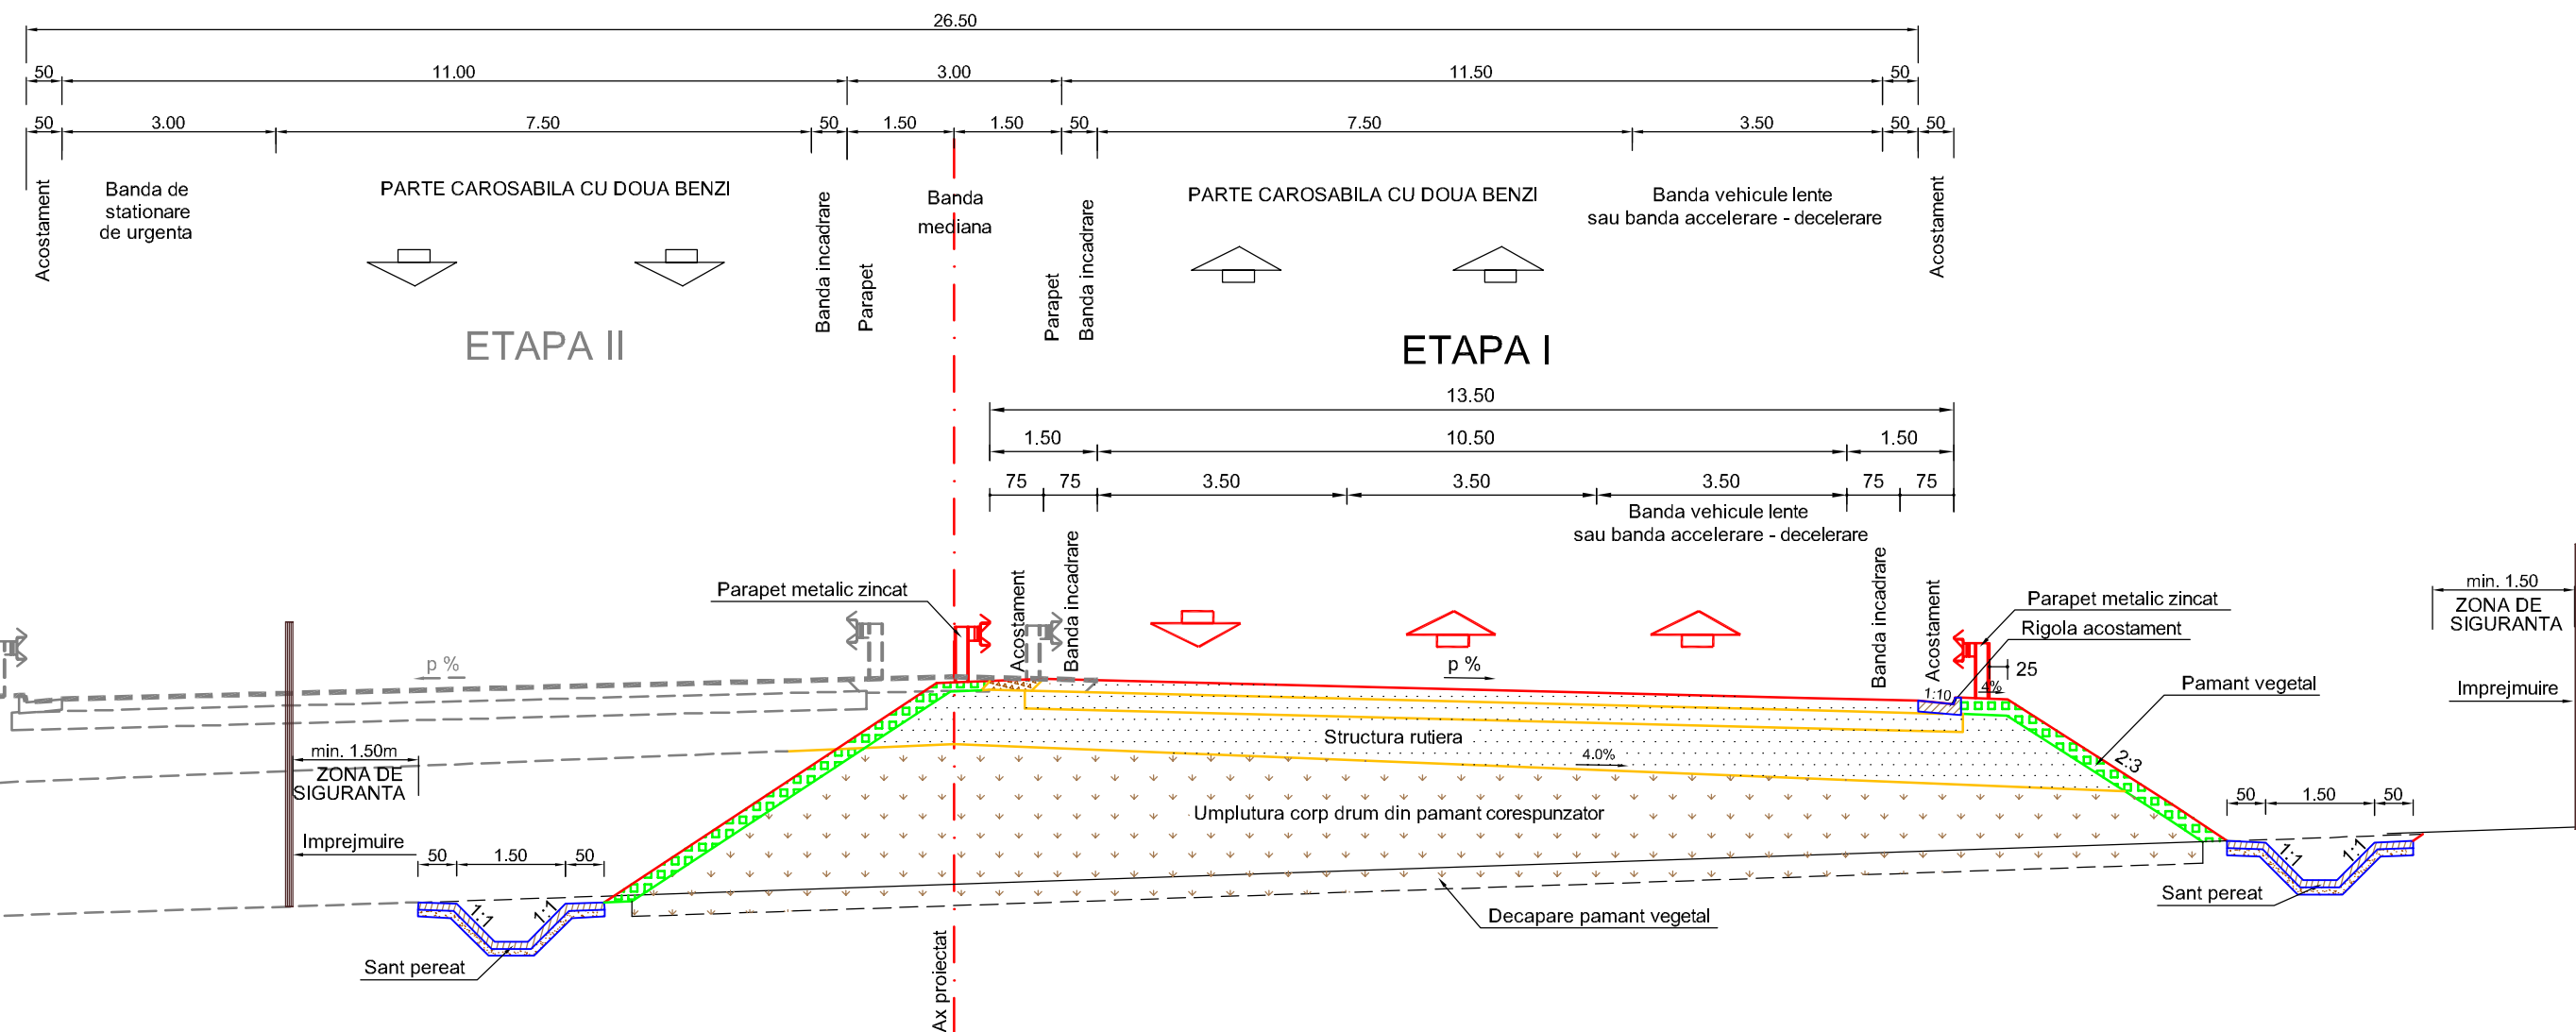

ZONA DE SIGURANTA  
min. 1.50  
Imprejmuire

ZONA DE SIGURANTA  
min. 1.50m  
Imprejmuire

min. 1.50  
ZONA DE SIGURANTA  
Imprejmuire