


PROFIL TRANSVERSAL TIP 10 BANDA SUPLIMENTARA STANGA - (PROFIL ETAPIZAT)

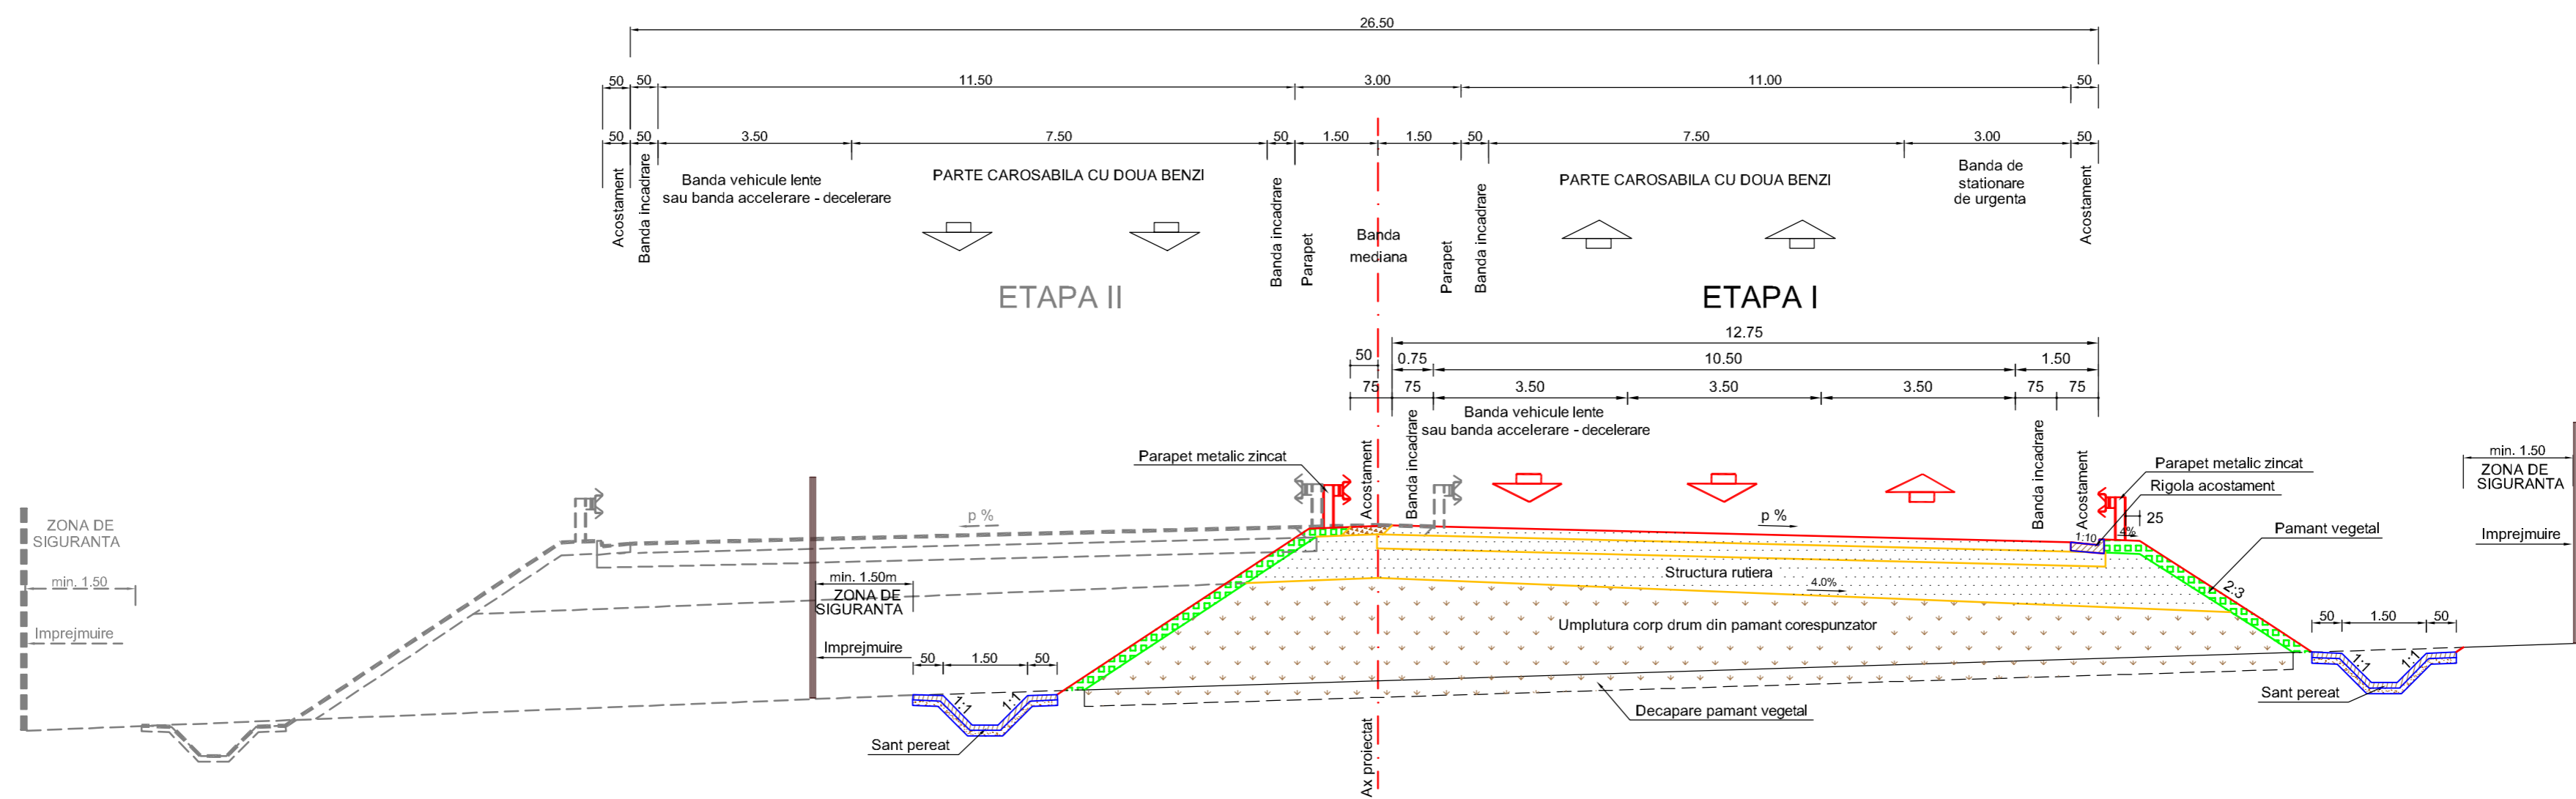


BENEFICIAR



COMPANIA NATIONALA DE AUTOSTRADA
SI DRUMURI NATIONALE DIN ROMANIA

PROIECTANT



IPTANA S.A.

INVESTITIA

AUTOSTRADA
DITRAU -TARGU NEAMT

CONTRACT Nr: 92 / 58623 / 4275

FAZA DE PROIECTARE

Studiu de Fezabilitate

Proiectat ing. M. Georgescu <i>Georgescu</i>	Desenat ing. M. Pistol <i>Pistol</i>
Verificat ing. M. Moroiianu <i>Moroiianu</i>	Sef Proiect Ing. V. OSMAN <i>Osman</i>

LUCRARI DE DRUMURI

Scara: 1:100

Data: IANUARIE 2011

**PROFIL TRANSVERSAL TIP
Nr. 10**