




PROFIL TIP 5
LUCRARI HIDROTEHNICE
PROTECTIE CU PALPLANSE METALICE
Scara 1:100

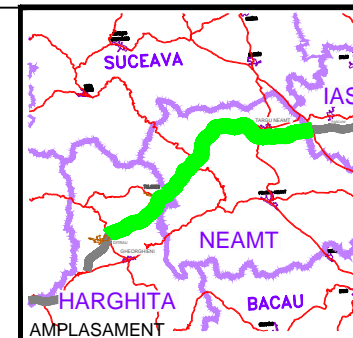

AMPLASAMENT

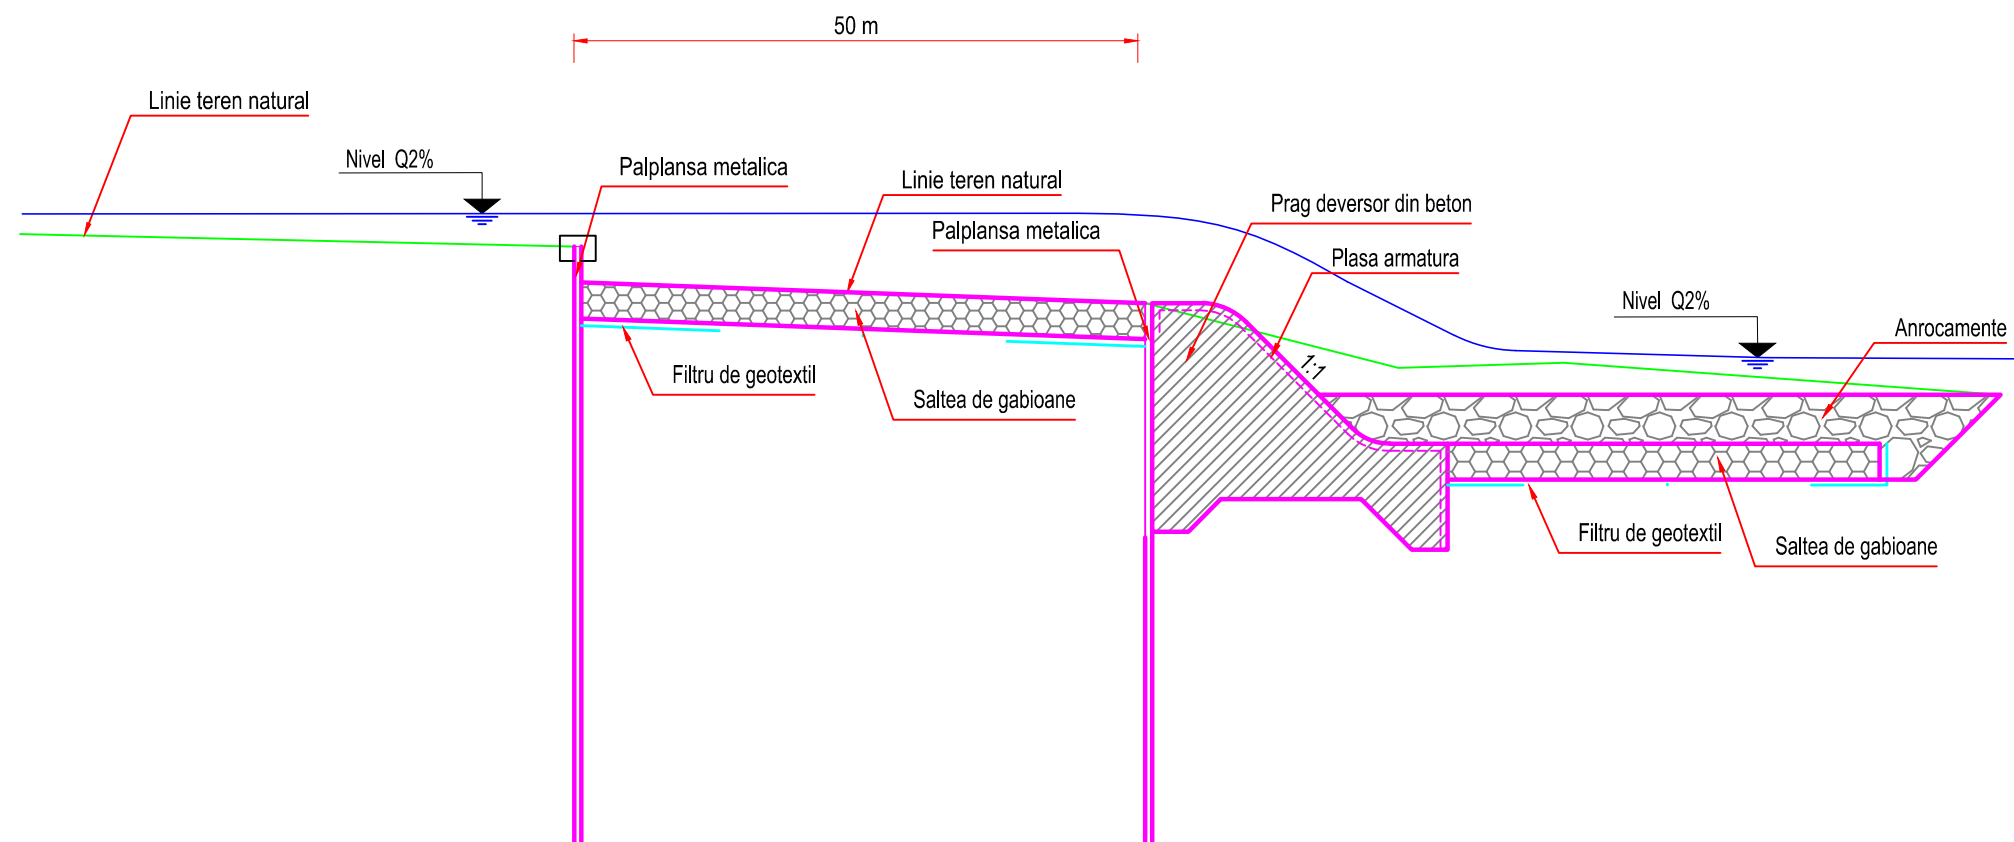

BENEFICIAR
COMPANIA NATIONALA DE AUTOSTRAZI
SI DRUMURI NATIONALE DIN ROMANIA

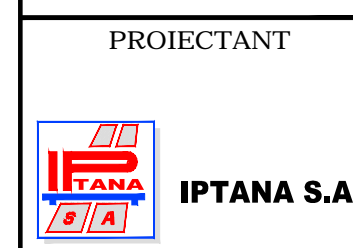

PROIECTANT
IPTANA S.A.

INVESTITIA
AUTOSTRADA
DITRAU -TARGU NEAMT
CONTRACT Nr: 92 / 58623 / 4275

FAZA DE PROIECTARE
Studiu de Fezabilitate

Proiectat ing. F. Amelian	Desenat ing. F. Amelian
Verificat ing. C. Popescu	Sef Proiect ing. V. Osman

LUCRARI HIDROTEHNICE

Scara: 1:100

Data: IANUARIE 2011

PROFIL TIP5