


BENEFICIAR

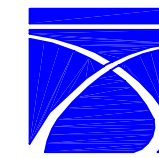

COMPANIA NATIONALA DE AUTOSTRAZI
SI DRUMURI NATIONALE DIN ROMANIA

PROIECTANT



IPTANA S.A.

INVESTITIA

AUTOSTRADA
DITRAU -TARGU NEAMT

CONTRACT Nr: 92 / 58623 / 4275

FAZA DE PROIECTARE

Studiu de Fezabilitate

Proiectat ing. M. Georgescu <i>M. Georgescu</i>	Desenat ing. R. Georgescu <i>R. Georgescu</i>
Verificat ing. M. Moroiianu <i>M. Moroiianu</i>	Sef Proiect ing. V. Osman <i>V. Osman</i>

LUCRARI DE DRUMURI


Scara: 1:200

Data: IANUARIE 2011

PROFILE TRANSVERSALE
KM 0+840 - KM 0+960

Cod: IPT-SF-D-TV-002


Rev. 0

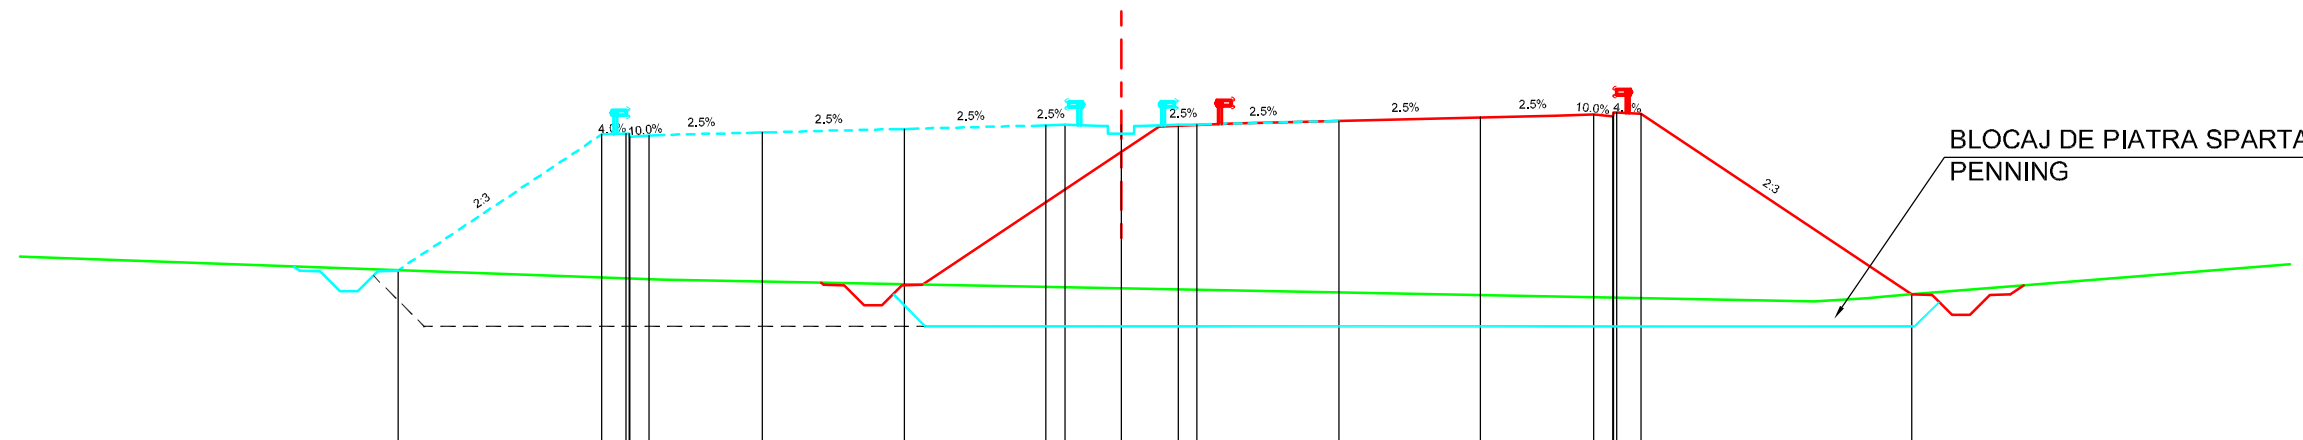

Datum level=739.000
Plan de referinta

Grade levels																							
Cote proiect		743.58	747.17	747.20	747.15	747.23	747.32	747.41	747.43	747.43	747.43	747.44	747.53	747.63	747.70	747.75	747.72			742.94			
Offsets																							
Distante		-19.14	-13.75	-13.02	-12.50	-9.50	-5.75	-2.00	-1.50	-0.00	1.50	2.00	5.75	9.50	12.50	13.10	13.75			20.91			
Ground levels																							
Cote teren					743.33															742.76	742.84	742.87	742.94
Offsets																							
Distante					-12.15															18.33	19.74	20.08	20.85

Km=840.00

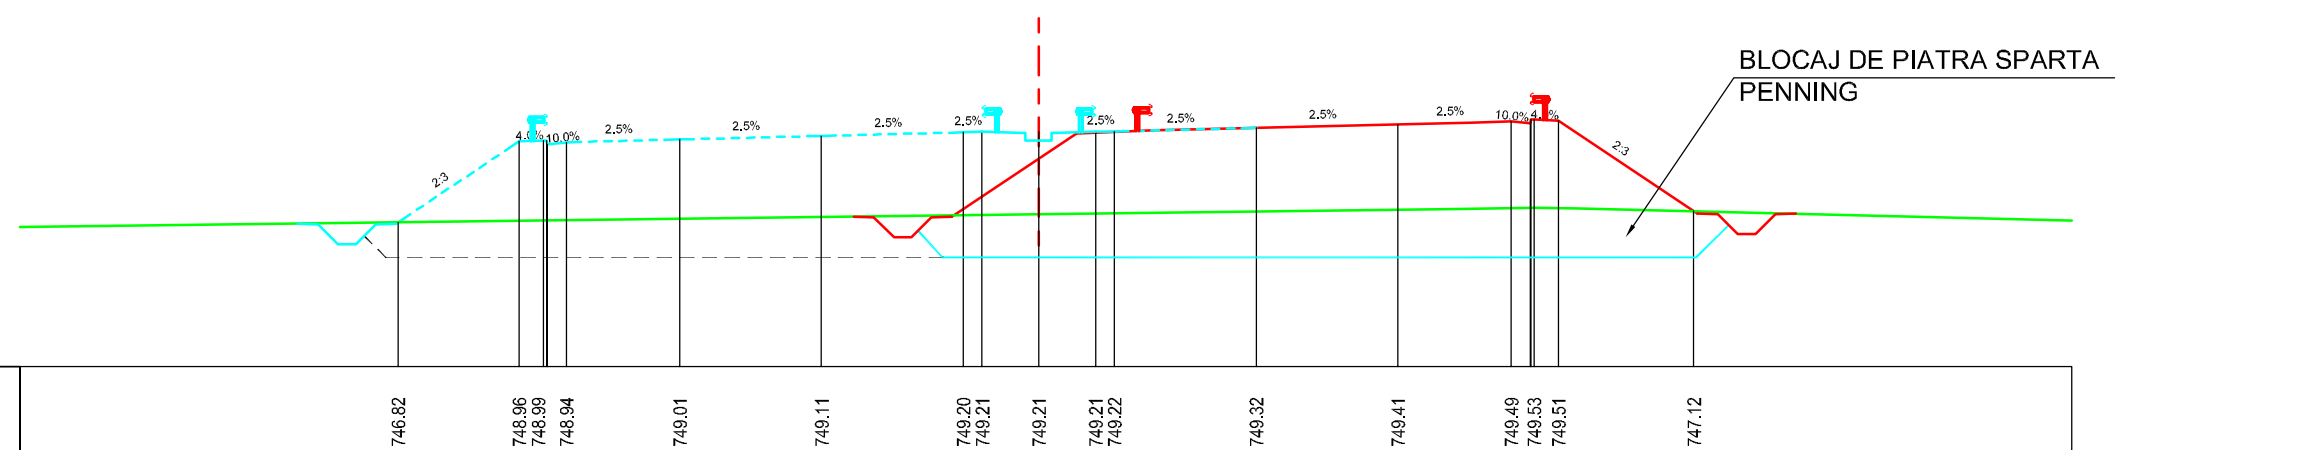

Datum level=743.000
Plan de referinta

Grade levels																						
Cote proiect		746.82	748.96	748.99	748.94	749.01	749.11	749.20	749.21	749.21	749.21	749.22	749.32	749.41	749.49	749.53	749.51			747.12		
Offsets																						
Distante		-16.95	-13.75	-13.02	-12.50	-9.50	-5.75	-2.00	-1.50	-0.00	1.50	2.00	5.75	9.50	12.50	13.10	13.75			17.33		
Ground levels																						
Cote teren															747.16	747.20	747.20					
Offsets																						
Distante															10.97	13.15	14.22					

Km=960.00