

BENEFICIAR



COMPANIA NATIONALA DE AUTOSTRAZI SI DRUMURI NATIONALE DIN ROMANIA

PROIECTANT



IPTANA S.A.

INVESTITIA

AUTOSTRADA
DITRAU -TARGU NEAMT

CONTRACT Nr: 92 / 58623 / 4275

FAZA DE PROIECTARE

Studiu de Fezabilitate


| | |
|---|---|
| Proiectat ing. M. Georgescu <i>M. Georgescu</i> | Desenat ing. R. Georgescu <i>R. Georgescu</i> |
| Verificat ing. M. Moroianu <i>M. Moroianu</i> | Sef Proiect ing. V. Osman <i>V. Osman</i> |

LUCRARI DE DRUMURI

Scara: 1:200

Data: IANUARIE 2011


PROFILE TRANSVERSALE
KM 2+600 - KM 2+740

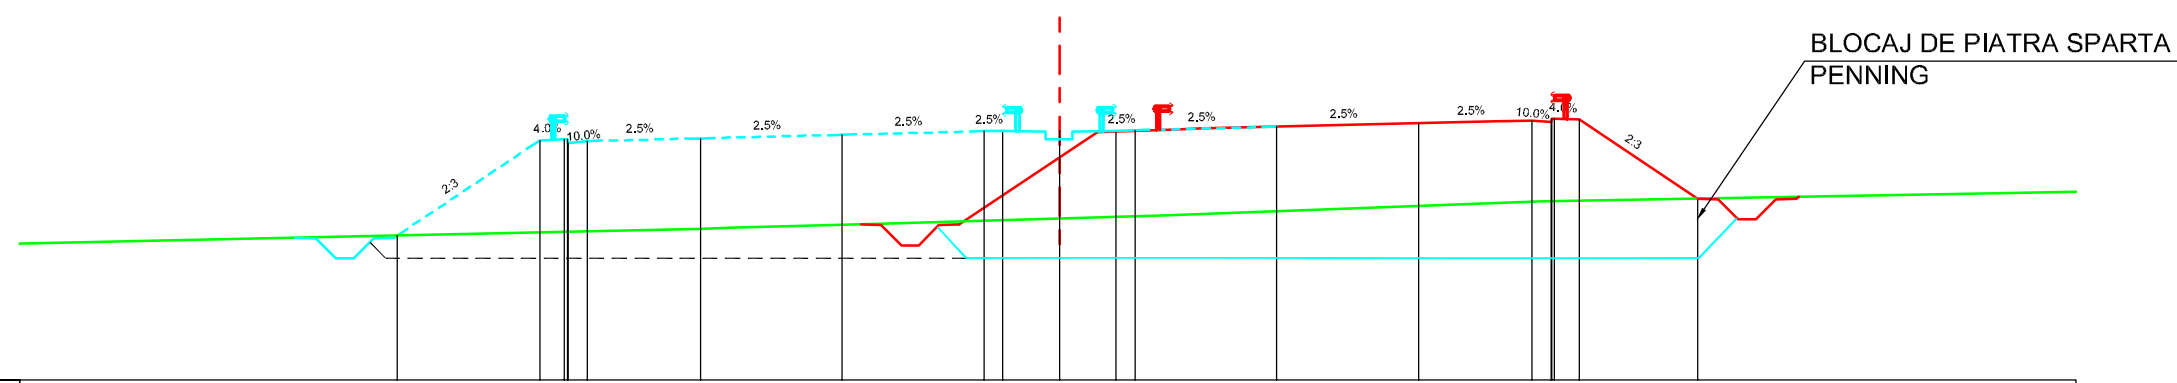

Datum level=758.000
Plan de referinta

| | | | | | | | | | | | | | |
|---------------|--|--------|----------------------------|------------------|--------|------------------|--------|------------------|--------|--------|----------------------------|--------|--------|
| Grade levels | | | | | | | | | | | | | |
| Cote proiect | | 761.83 | 764.34 764.37 764.32 | 764.40 | 764.49 | 764.58 764.60 | 764.60 | 764.60 764.61 | 764.70 | 764.80 | 764.87 764.92 764.89 | 762.80 | |
| Offsets | | | | | | | | | | | | | |
| Distante | | -17.52 | -13.75 -13.02 -12.50 | -9.50 | -5.75 | -2.00 -1.50 | 0.00 | 1.50 2.00 | 5.75 | 9.50 | 12.50 13.10 13.75 | 16.88 | |
| Ground levels | | | | | | | | | | | | | |
| Cote teren | | | | 762.00 762.03 | 762.13 | | | 762.36 | | | 762.73 | | 762.95 |
| Offsets | | | | | | | | | | | | | |
| Distante | | | | -9.49 -8.61 | -4.72 | | | 2.77 | | | 12.76 | | 25.12 |

Km=2+600.00

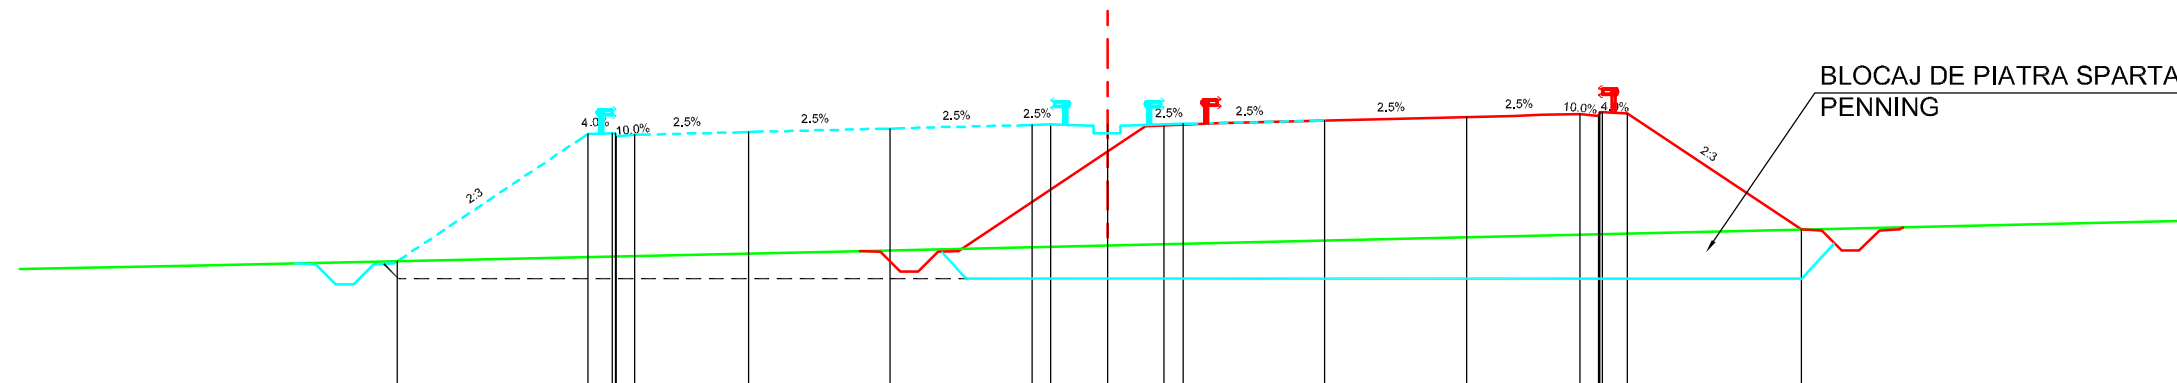

Datum level=759.000
Plan de referinta

| | | | | | | | | | | | | | |
|---------------|--|--------|----------------------------|--------|--------|------------------|--------|------------------|--------|--------|----------------------------|--------|--|
| Grade levels | | | | | | | | | | | | | |
| Cote proiect | | 762.45 | 765.81 765.83 765.78 | 765.86 | 765.95 | 766.05 766.06 | 766.06 | 766.06 766.07 | 766.17 | 766.26 | 766.33 766.38 766.36 | 763.28 | |
| Offsets | | | | | | | | | | | | | |
| Distante | | -18.79 | -13.75 -13.02 -12.50 | -9.50 | -5.75 | -2.00 -1.50 | -0.00 | 1.50 2.00 | 5.75 | 9.50 | 12.50 13.10 13.75 | 18.36 | |
| Ground levels | | | | | | | | | | | | | |
| Cote teren | | | 762.32 | | 762.70 | | | | | | | | |
| Offsets | | | | | | | | | | | | | |
| Distante | | | -24.37 | | -7.16 | | | | | | | | |

Km=2+740.00