


DREN LONGITUDINAL
LONGITUDINAL DRAIN

DREN LONGITUDINAL
LONGITUDINAL DRAIN

Datum level=825.000
Plan de referinta

Grade levels																					
Cote proiect		829.66	831.67	831.70	831.65	831.73	831.82	831.91	831.93	831.93	831.91	831.82	831.73	831.65	831.70	831.67	830.44				
Offsets																					
Distante		-16.77	-13.75	-13.02	-12.50	-9.50	-5.75	-2.00	-1.50	0.00	1.50	2.00	5.75	9.50	12.50	13.10	13.75	15.59			
Ground levels																					
Cote teren	829.19	829.69				829.88		830.04	830.00	830.09		830.27	830.35				830.46	830.50			830.60
Offsets																					
Distante	-25.13	-16.25				-7.86		-3.64	-2.63	0.06		6.31	9.74				16.54	18.61			23.97

Km=6+680.00

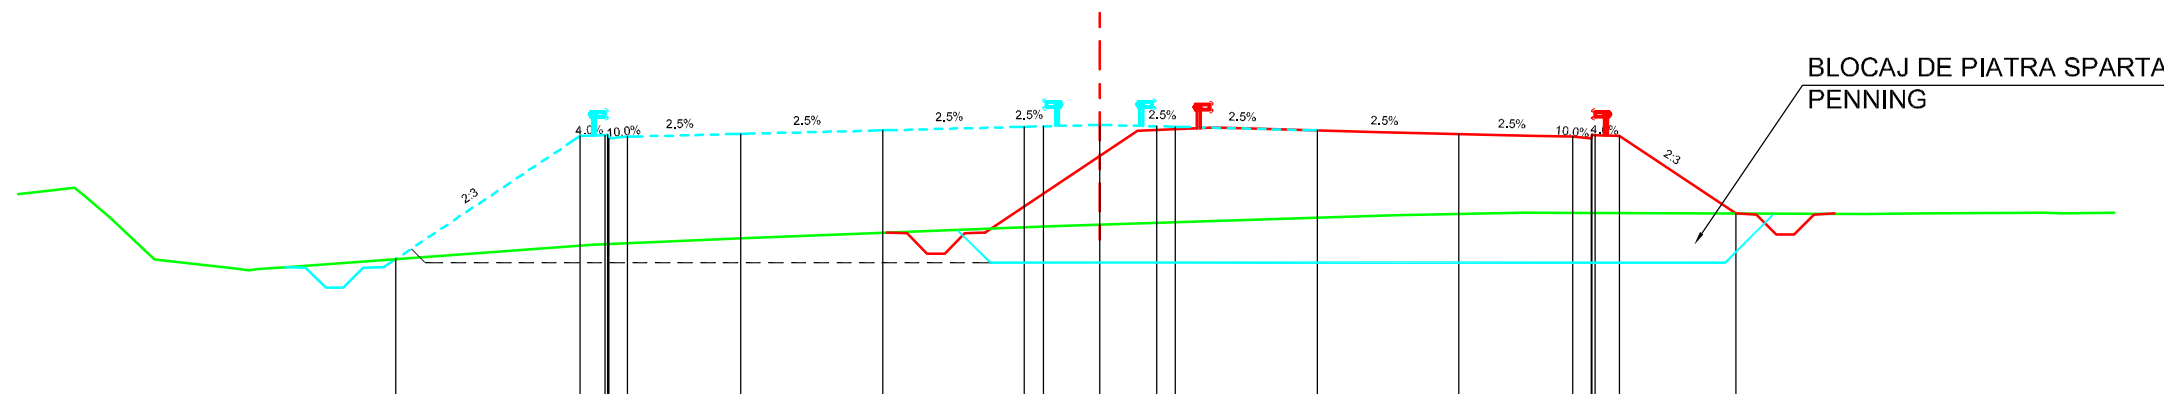


Datum level=832.000
Plan de referinta

Grade levels																					
Cote proiect																					
Offsets																					
Distante																					
Ground levels																					
Cote teren	837.50	837.29	836.70	835.61	835.37	835.35	835.41	836.00		836.16							836.49		836.77	836.84	
Offsets																					
Distante	-27.12	-26.87	-26.18	-25.02	-22.90	-22.29	-21.50	-13.41		-9.51							-1.25		7.76	11.15	

Km=6+860.00

BENEFICIAR

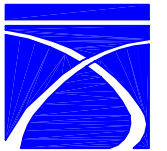

COMPANIA NATIONALA DE AUTOSTRAZI
SI DRUMURI NATIONALE DIN ROMANIA

PROIECTANT



IPTANA S.A.

INVESTITIA

AUTOSTRADA
DITRAU -TARGU NEAMT

CONTRACT Nr: 92 / 58623 / 4275

FAZA DE PROIECTARE

Studiu de Fezabilitate

Proiectat ing. M. Georgescu <i>M. Georgescu</i>	Desenat ing. R. Georgescu <i>R. Georgescu</i>
Verificat ing. M. Moroianu <i>M. Moroianu</i>	Sef Proiect ing. V. Osman <i>V. Osman</i>

LUCRARI DE DRUMURI

Scara: 1:200

Data: IANUARIE 2011

PROFILE TRANSVERSALE
KM 6+680 - KM 6+860

Cod: IPT-SF-D-TV-013

Rev. 0