


Datum level=973.000
Plan de referinta

Grade levels																											
Cote proiect				979.48	980.79	980.72	980.77		980.75	980.73		980.71	980.71	980.71	980.70		980.68	980.66		980.65	980.63	980.38	980.63	980.55			
Offsets																											
Distante				-15.71	-13.75	-13.00	-12.50		-9.50	-5.75		-2.00	-1.50	0.00	1.50	2.00	5.75	9.50		12.50	13.00	14.50	15.00	19.00			
Ground levels																											
Cote teren	977.06	978.00	979.76	980.00	981.79	982.00	982.26	982.68	984.00	984.04	984.05	984.72	986.00	987.13	988.00	988.87	990.00	990.81	992.00	993.27	994.00	994.91	996.00	997.78	998.00	998.28	1000.00
Offsets																											
Distante	-27.09	-24.44	-19.86	-19.27	-16.00	-15.54	-15.00	-14.19	-11.31	-9.61	-9.18	-8.17	-6.05	-0.81	2.95	6.58	10.92	13.76	17.70	23.33	27.21	31.47	36.14	42.83	43.85	44.95	52.24


Km=16+180.00

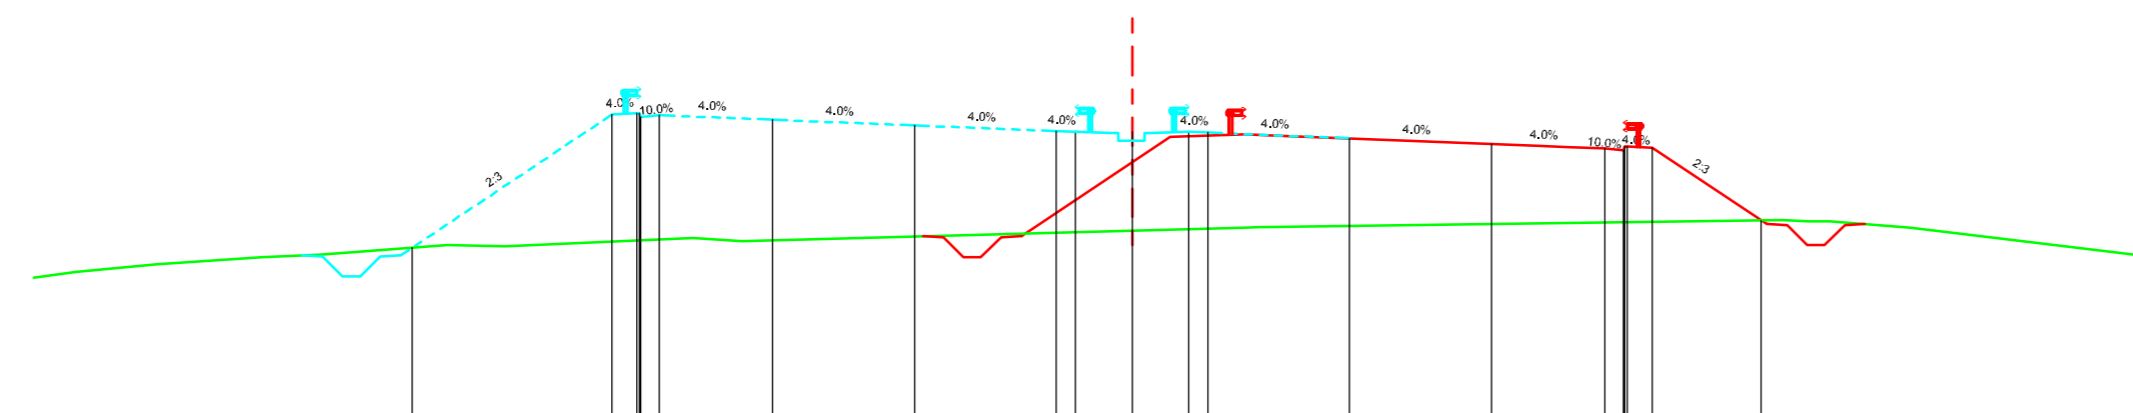

Datum level=967.000
Plan de referinta

Grade levels																															
Cote proiect																															
Offsets																															
Distante																															
Ground levels																															
Cote teren	970.84	971.03	971.22	971.28	971.54	971.50	971.72	971.65	974.70	974.70	974.53	974.53	974.53	974.53	974.51	974.51	974.36	974.21	974.09	974.14	974.12	972.19	972.19	972.20	972.18	972.17	972.00	972.00	972.00	972.00	
Offsets																															
Distante	-27.93	-25.77	-23.00	-21.45	-18.10	-16.58	-11.61	-10.31																							

Km=16+320.00

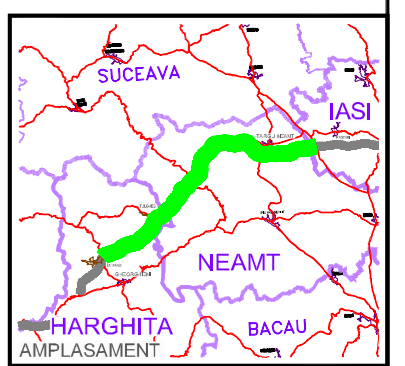

BENEFICIAR



COMPANIA NATIONALA DE AUTOSTRAZI SI DRUMURI NATIONALE DIN ROMANIA

PROIECTANT



IPTANA S.A.

INVESTITIA

AUTOSTRADA
DITRAU -TARGU NEAMT

CONTRACT Nr: 92 / 58623 / 4275

FAZA DE PROIECTARE

Studiu de Fezabilitate

Proiectat ing. M. Georgescu	Desenat ing. R. Georgescu
Verificat ing. M. Moroiu	SeF Proiect ing. V. Osman

LUCRARI DE DRUMURI

Scara: 1:200

Data: IANUARIE 2011

PROFILE TRANSVERSALE
KM 16+180 - KM 16+320