


Datum level=894.000
Plan de referinta

Grade levels	
Cote proiect	906.59, 906.65, 906.40, 906.66, 906.67, 906.77, 906.90, 907.04, 907.03, 907.05, 907.05, 907.07, 907.20, 907.33, 907.44, 907.43, 907.17, 907.42, 907.34, 913.35, 913.25, 919.25, 919.20
Offsets	
Distante	-16.04, -15.00, -14.50, -13.00, -12.50, -9.50, -5.75, -2.00, -1.50, -0.00, 1.50, 2.00, 5.75, 9.50, 12.50, 13.00, 14.50, 15.00, 19.00, 28.00, 33.00, 42.00, 44.62
Ground levels	
Cote teren	888.00, 888.75, 900.00, 901.69, 902.49, 904.00, 904.91, 906.00, 906.87, 908.00, 909.26, 910.00, 910.53, 912.00, 912.54, 914.00, 914.93, 916.00, 916.84, 918.00, 918.78, 920.00, 920.71, 920.71, 920.71, 920.99, 920.96, 920.85, 921.06, 921.10, 921.10, 921.09, 921.09, 920.71, 920.16, 920.00, 919.98, 918.00, 917.49
Offsets	
Distante	-26.96, -26.15, -24.90, -24.14, -23.53, -21.74, -20.32, -18.57, -17.80, -16.61, -14.68, -12.90, -12.29, -10.87, -9.91, -7.32, -6.28, -4.65, -1.63, 1.92, 4.11, 6.80, 7.45, 11.67, 17.49, 19.25, 24.67, 26.74, 27.77, 29.79, 30.93, 34.07, 37.07, 40.62, 40.72, 50.88, 52.75


Km=18+240.00

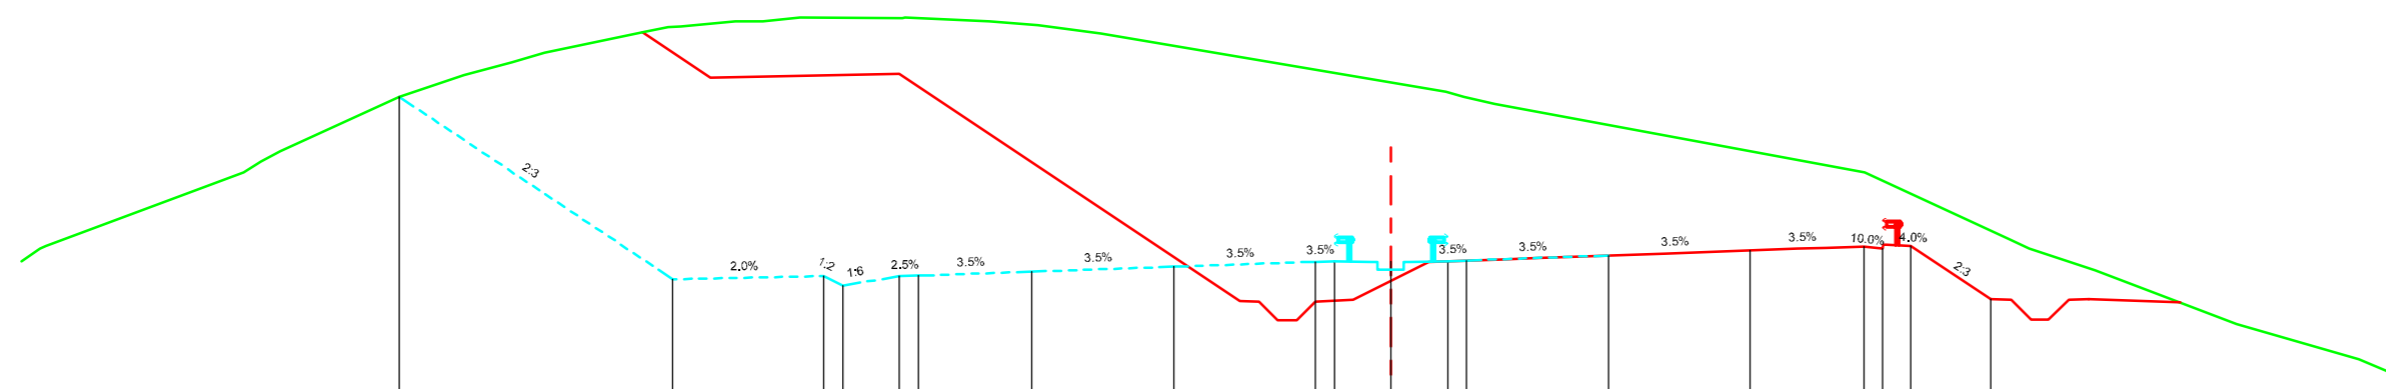


Datum level=899.000
Plan de referinta

Grade levels	
Cote proiect	910.00, 905.18, 905.26, 905.01, 905.26, 905.28, 905.38, 905.51, 905.64, 905.66, 905.66, 905.66, 905.66, 905.61, 905.94, 906.05, 906.00, 906.07, 904.66
Offsets	
Distante	-26.22, -19.00, -15.00, -14.50, -13.00, -12.50, -9.50, -5.75, -2.00, -1.50, 0.00, 1.50, 2.00, 5.75, 9.50, 12.50, 13.00, 13.75, 15.86
Ground levels	
Cote teren	888.87, 908.00, 908.29, 908.56, 910.00, 910.58, 910.91, 911.17, 911.74, 911.86, 912.00, 912.09, 912.09, 912.10, 912.10, 912.00, 911.90, 911.68, 910.14, 910.00, 909.81, 908.00, 906.24, 906.00, 905.42, 904.00, 903.07
Offsets	
Distante	-36.23, -30.34, -29.89, -29.38, -26.23, -24.52, -23.24, -22.39, -19.71, -18.78, -17.35, -16.61, -15.63, -12.83, -12.85, -10.62, -9.33, -7.67, 1.46, 1.92, 2.73, 12.53, 16.34, 16.87, 18.61, 22.35, 25.60

Km=18+280.00

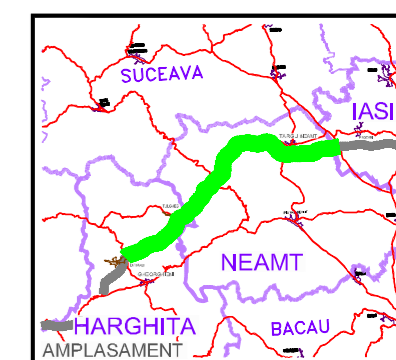

BENEFICIAR

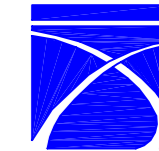

COMPANIA NATIONALA DE AUTOSTRAZI
SI DRUMURI NATIONALE DIN ROMANIA

PROIECTANT



IPTANA S.A.

INVESTITIA

AUTOSTRADA
DITRAU - TARGU NEAMT

CONTRACT Nr: 92 / 58623 / 4275

FAZA DE PROIECTARE

Studiu de Fezabilitate

Proiectat ing. M. Georgescu Desenat ing. R. Georgescu
[Signature] *[Signature]*

Verificat ing. M. Moroianu Sef Proiect ing. V. Osman
[Signature] *[Signature]*

LUCRARI DE DRUMURI

Scara: 1:200

Data: IANUARIE 2011

PROFILE TRANSVERSALE
KM 18+240 - KM 18+280