



Datum level=858.000
Plan de referinta

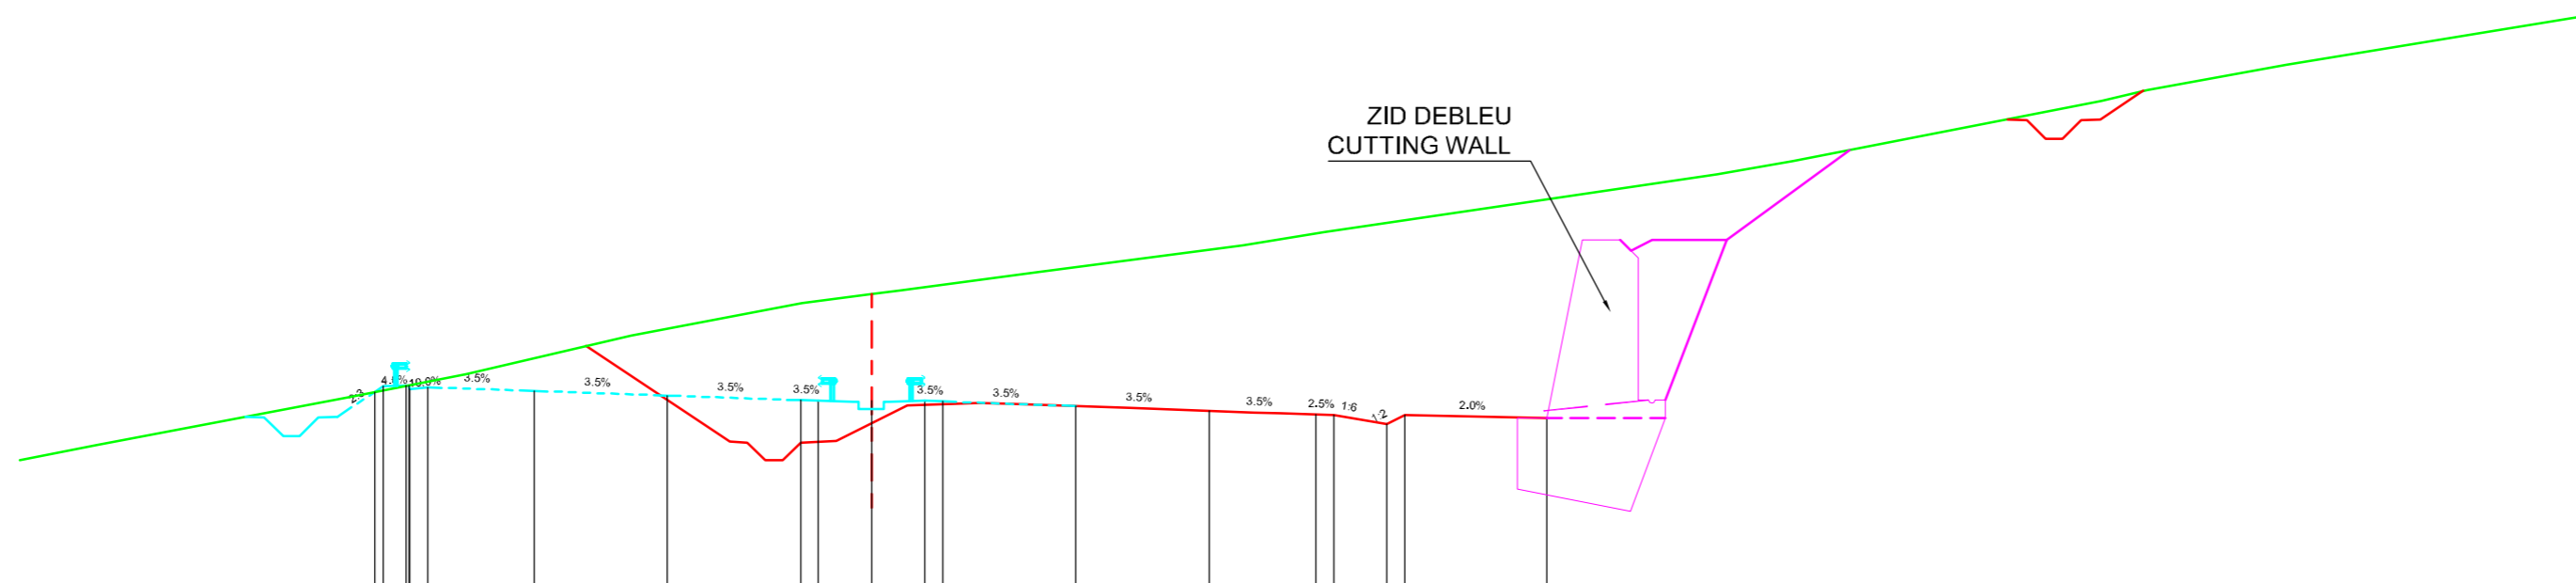

Grade levels		863.50	863.65	863.63	863.53	863.40	863.27	863.25	863.25	863.25	863.10	862.97	862.86	862.85	862.60	862.85	862.77							
Cote proiect																								
Offsets																								
Distanțe		-13.98	-13.75	-13.02	-12.50	-9.50	-5.75	-2.00	-1.50	0.00	1.50	2.00	5.75	9.50	12.50	13.00	14.50	15.00	19.00					
Ground levels																								
Cote teren	862.00	863.38	864.00	865.08	866.00	866.25	866.35	866.87	867.62	868.00	869.63	870.00	871.68	872.00	872.70	874.00								
Offsets																								
Distanțe	-21.83	-14.59	-11.40	-6.77	-1.97	-0.02	0.80	4.61	10.44	12.74	23.80	25.93	34.61	35.90	39.81	47.79								

Km=19+500.00

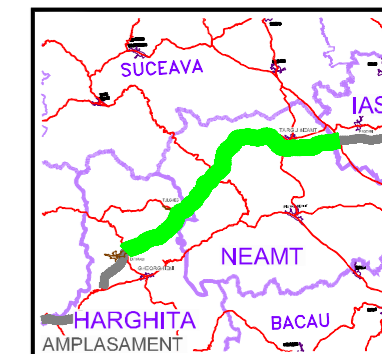


BENEFICIAR



COMPANIA NATIONALA DE AUTOSTRAZI
SI DRUMURI NATIONALE DIN ROMANIA

PROIECTANT

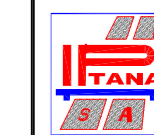

IPTANA S.A.

INVESTITIA

AUTOSTRADA
DITRAU -TARGU NEAMT

CONTRACT Nr: 92 / 58623 / 4275

FAZA DE PROIECTARE

Studiu de Fezabilitate

Proiectat
ing. M. Georgescu

Desenat
ing. R. Georgescu

Verificat
ing. M. Moroianu

Sef Proiect
ing. V. Osman

LUCRARI DE DRUMURI

Scara: 1:200

Data: IANUARIE 2011

PROFILE TRANSVERSALE
KM 19+500

Cod: IPT-SF-D-TV-049

Rev. 0