

BENEFICIAR



COMPANIA NATIONALA DE AUTOSTRAZI SI DRUMURI NATIONALE DIN ROMANIA

PROIECTANT



IPTANA S.A.

INVESTITIA

AUTOSTRADA
DITRAU -TARGU NEAMT

CONTRACT Nr: 92 / 58623 / 4275

FAZA DE PROIECTARE

Studiu de Fezabilitate

Proiectat ing. M. Georgescu <i>M. Georgescu</i>	Desenat ing. R. Georgescu <i>R. Georgescu</i>
Verificat ing. M. Moroiianu <i>M. Moroiianu</i>	Sef Proiect ing. V. Osman <i>V. Osman</i>

LUCRARI DE DRUMURI


Scara: 1:200

Data: IANUARIE 2011

PROFILE TRANSVERSALE
KM 37+460 - KM 37+800

Cod: IPT-SF-D-TV-121


Rev. 0

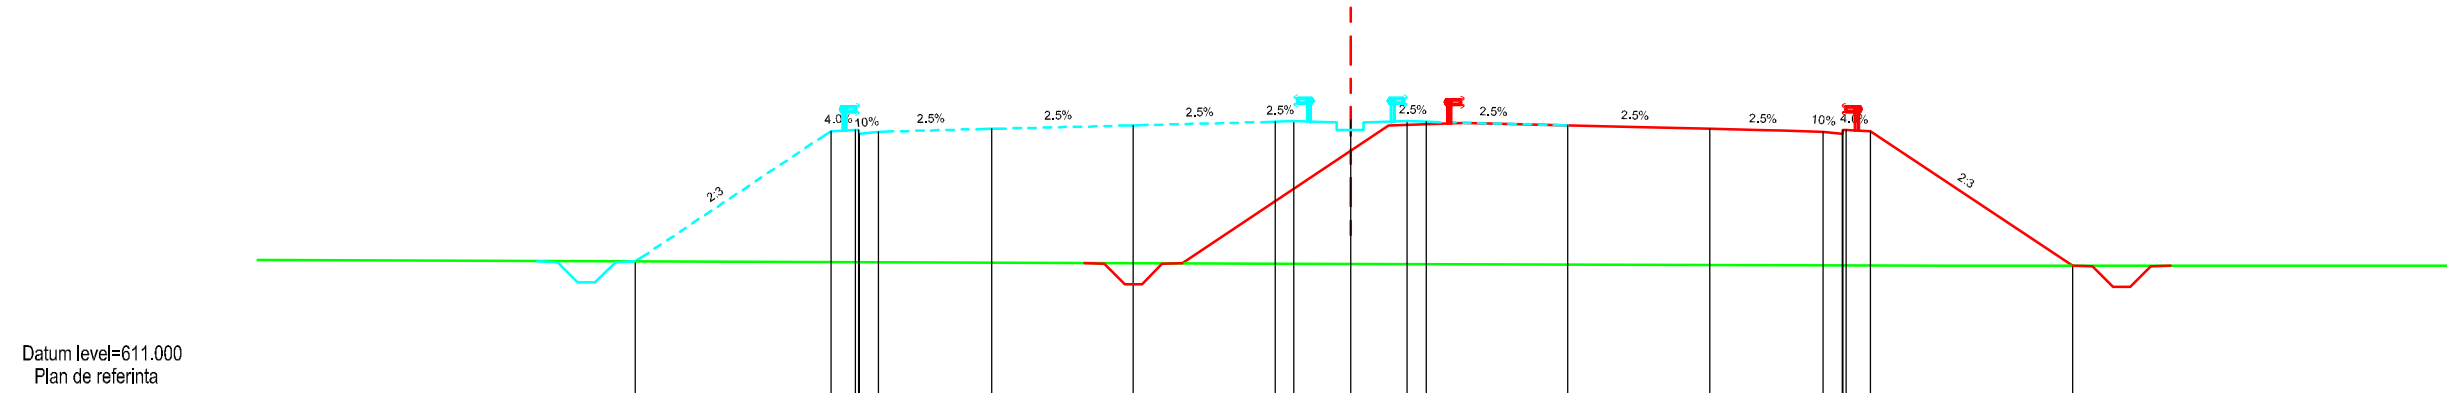

Datum level=611.000
Plan de referinta

Grade levels																	
Cote proiect	614.63	618.08	618.11	618.06	618.13	618.23	618.32	618.33	618.37	618.33	618.32	618.23	618.13	618.06	618.10	618.08	614.51
Offsets																	
Distante	-18.92	-13.75	-13.02	-12.50	-9.50	-5.75	-2.00	-1.50	-0.00	1.50	2.00	5.75	9.50	12.50	13.10	13.75	19.10
Ground levels																	
Cote teren							614.57										614.51
Offsets																	
Distante							-1.76										15.76

Km=37+460.00

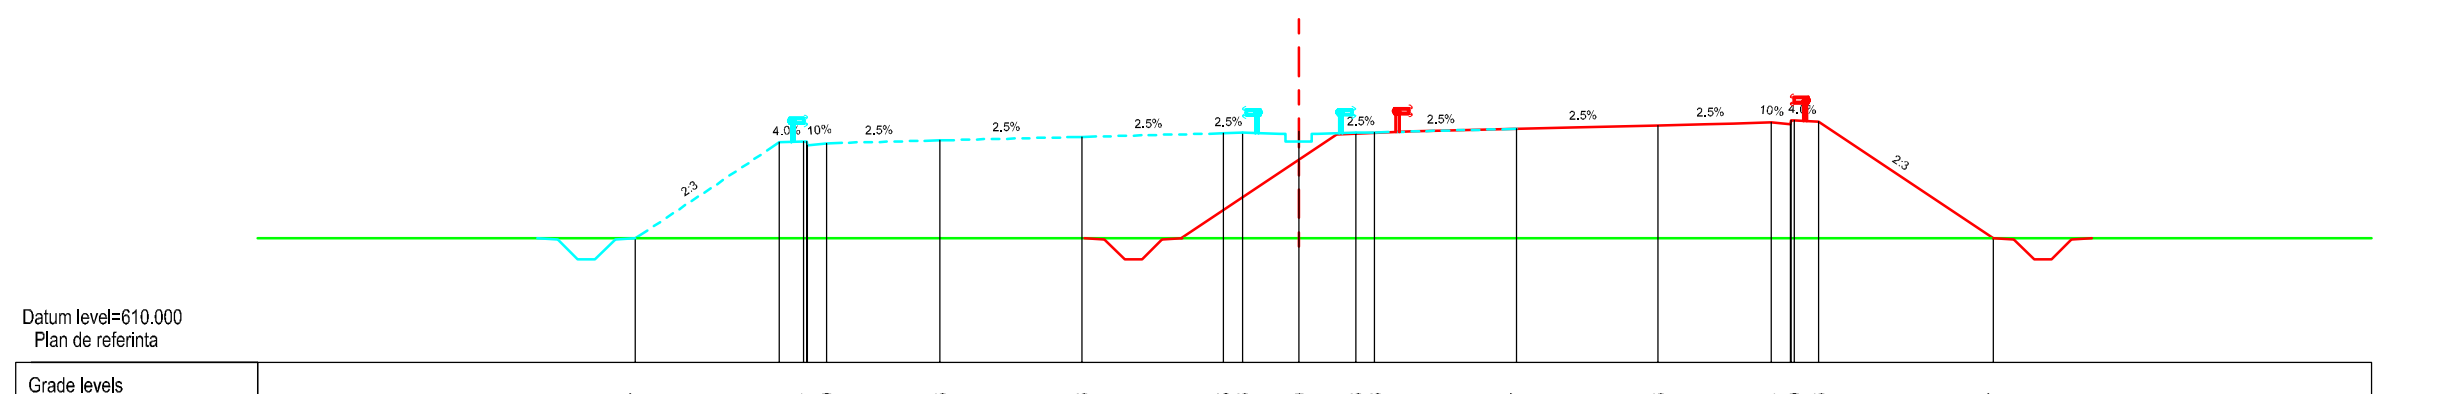

Datum level=610.000
Plan de referinta

Grade levels																		
Cote proiect	613.27	615.81	615.84	615.79	615.86	615.96	616.05	616.06	616.10	616.06	616.08	616.17	616.26	616.34	616.39	616.36	613.27	
Offsets																		
Distante	-17.55	-13.75	-13.02	-12.50	-9.50	-5.75	-2.00	-1.50	-0.00	1.50	2.00	5.75	9.50	12.50	13.10	13.75	18.38	
Ground levels																		
Cote teren		613.27										613.27					613.27	
Offsets																		
Distante		-13.48										7.71					14.41	21.38

Km=37+800.00