



ZID RAMBLEU ANCORAT
ANCHORED EMBANKMENT WALL

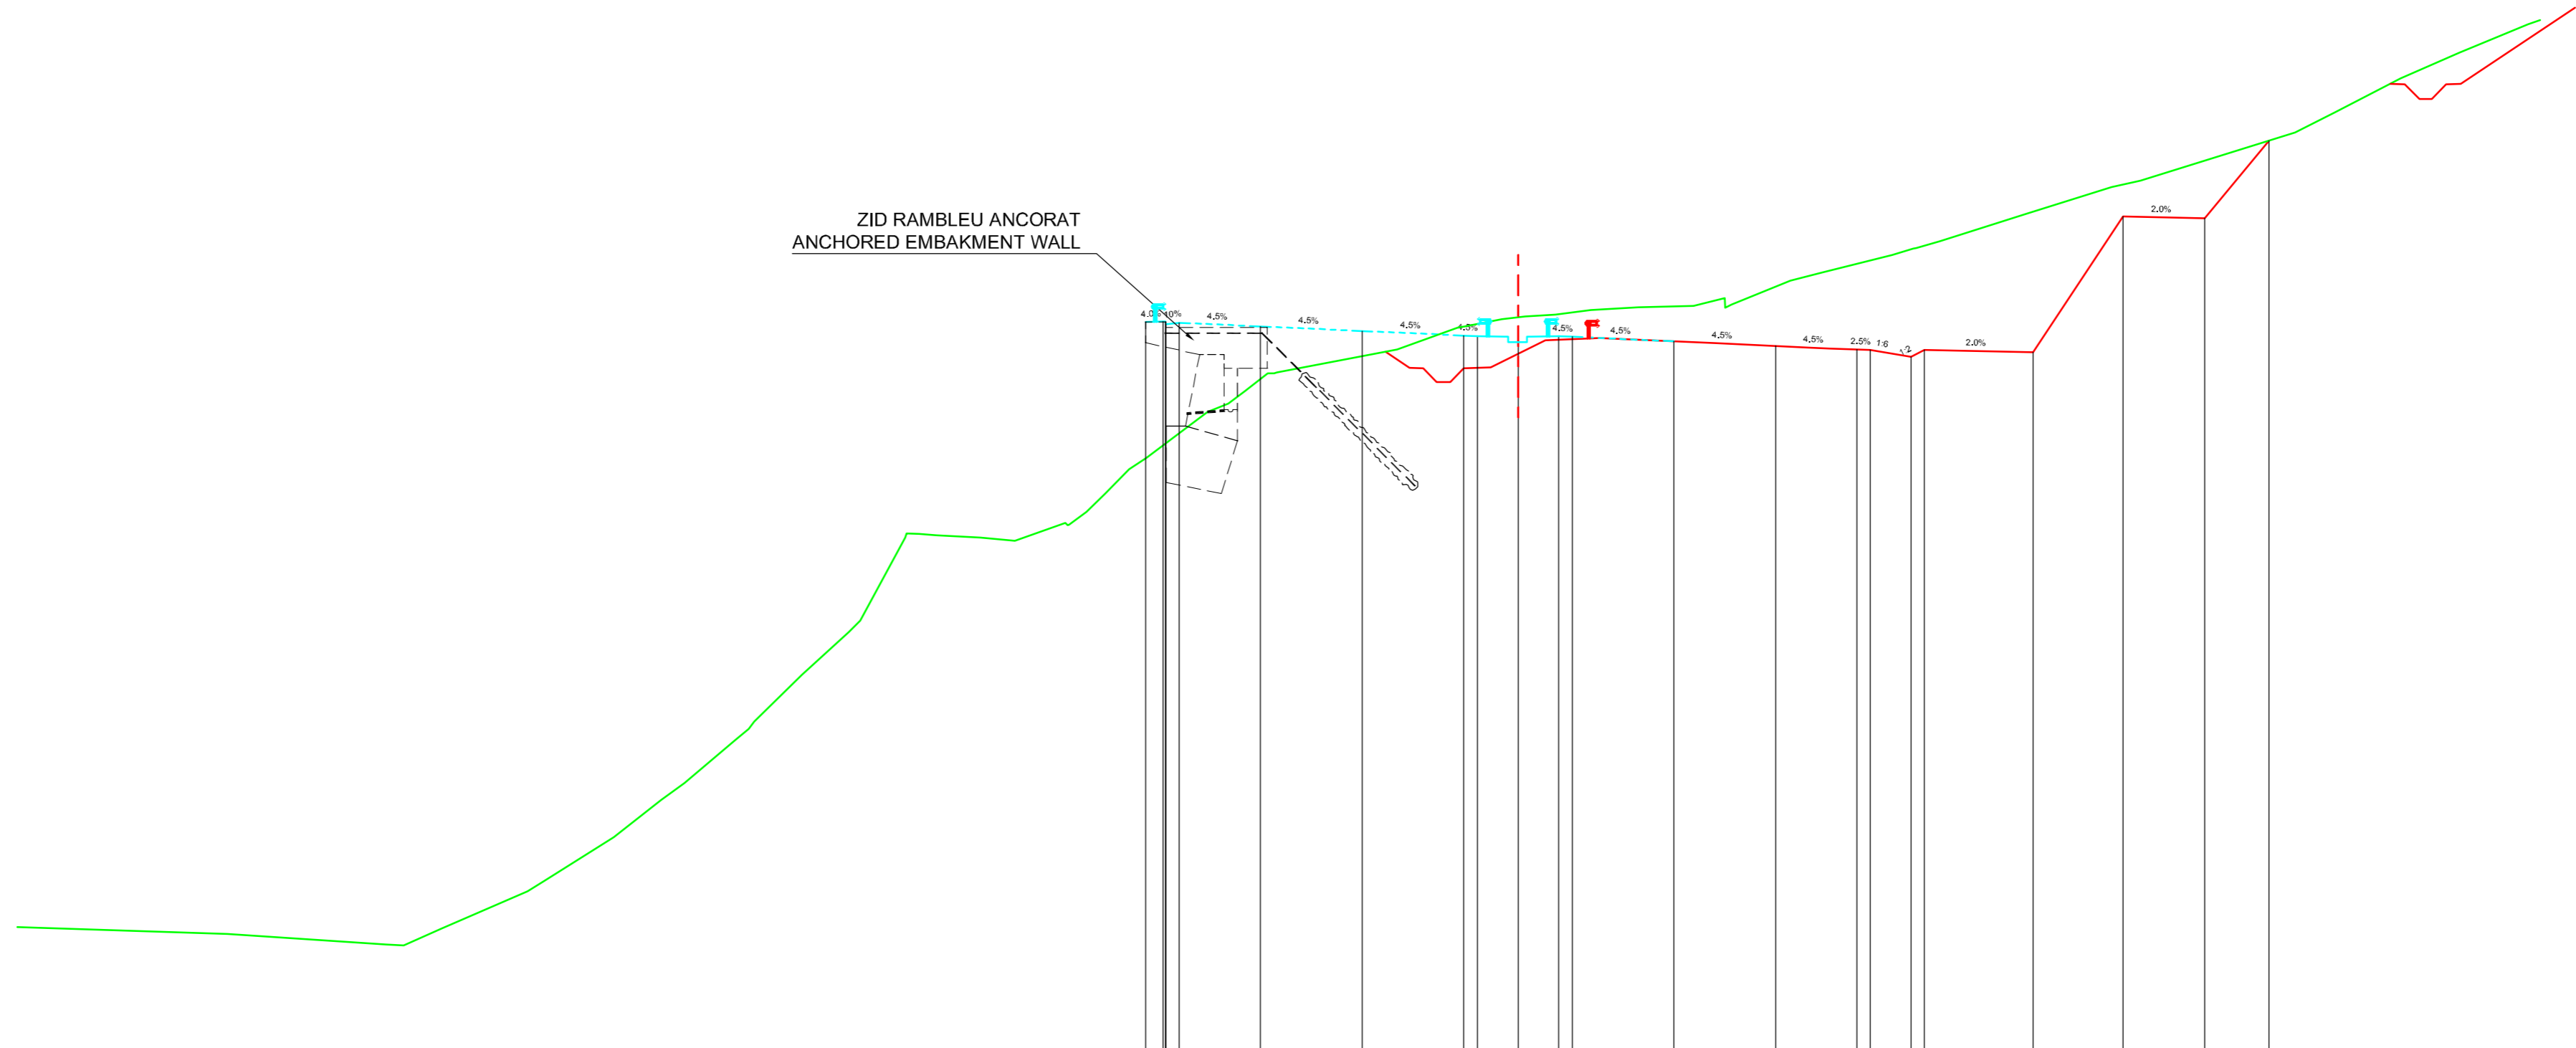


Datum level=566.000
Plan de referinta

Grade levels	
Cote proiect	
Offsets	
Distante	
Ground levels	
Cote teren	570.44	570.04	570.00	570.62	572.00	572.39	574.00	575.37	576.00	577.59	578.26	580.00	581.56	582.00	586.68	587.59	588.00	588.69	590.00	590.45	591.11	591.16	592.00	592.82	592.84	593.12	593.22	593.28	593.45	593.55	593.61	593.80	593.66	594.53	594.85	595.49	595.72	595.74	596.00	597.02	598.00	598.24	598.84	599.70	600.00	600.75	602.00	602.95	604.00					
Offsets	-47.63	-41.77	-41.13	-38.72	-36.56	-35.92	-33.37	-31.62	-30.75	-28.88	-28.19	-26.42	-24.68	-24.27	-22.61	-22.10	-21.46	-19.84	-18.57	-16.70	-15.93	-15.23	-14.35	-13.71	-11.46	-10.69	-10.09	-9.23	-8.89	-4.46	-2.20	-2.00	-0.60	0.26	1.39	2.68	4.45	6.47	7.62	7.88	10.05	11.23	13.81	13.88	14.70	15.57	18.77	21.90	22.97	26.88	30.14	32.57	34.74	37.28
Distante	-47.63	-41.77	-41.13	-38.72	-36.56	-35.92	-33.37	-31.62	-30.75	-28.88	-28.19	-26.42	-24.68	-24.27	-22.61	-22.10	-21.46	-19.84	-18.57	-16.70	-15.93	-15.23	-14.35	-13.71	-11.46	-10.69	-10.09	-9.23	-8.89	-4.46	-2.20	-2.00	-0.60	0.26	1.39	2.68	4.45	6.47	7.62	7.88	10.05	11.23	13.81	13.88	14.70	15.57	18.77	21.90	22.97	26.88	30.14	32.57	34.74	37.28

Km=43+940.00

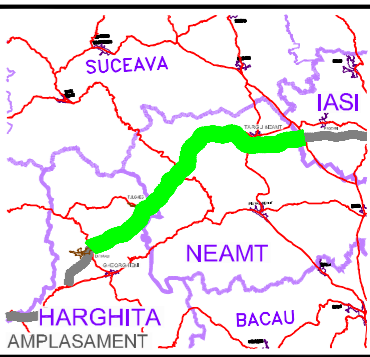

BENEFICIAR

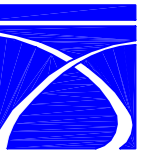

COMPANIA NATIONALA DE AUTOSTRAZI
SI DRUMURI NATIONALE DIN ROMANIA

PROIECTANT



IPTANA S.A.

INVESTITIA

AUTOSTRADA
DITRAU -TARGU NEAMT

CONTRACT Nr: 92 / 58623 / 4275

FAZA DE PROIECTARE

Studiu de Fezabilitate

Proiectat
ing. M. Georgescu

Desenat
ing. R. Georgescu

Verificat
ing. M. Moroianu

Sef Proiect
ing. V. Osman

LUCRARI DE DRUMURI

Scara: 1:200

Data: IANUARIE 2011

PROFILE TRANSVERSALE
KM 43+940

Cod: IPT-SF-D-TV-138

Rev. 0