

**BENEFICIAR**



COMPANIA NATIONALA DE AUTOSTRAZI  
SI DRUMURI NATIONALE DIN ROMANIA

**PROIECTANT**



**IPTANA S.A.**

**INVESTITIA**

AUTOSTRADA  
DITRAU -TARGU NEAMT

CONTRACT Nr: 92 / 58623 / 4275

**FAZA DE PROIECTARE**

Studiu de Fezabilitate


Proiectat ing. M. Georgescu <i>M. Georgescu</i>	Desenat ing. R. Georgescu <i>R. Georgescu</i>
Verificat ing. M. Moroiianu <i>M. Moroiianu</i>	Sef Proiect ing. V. Osman <i>V. Osman</i>

**LUCRARI DE DRUMURI**

Scara: 1:200

Data: IANUARIE 2011

PROFILE TRANSVERSALE  
KM 57+260

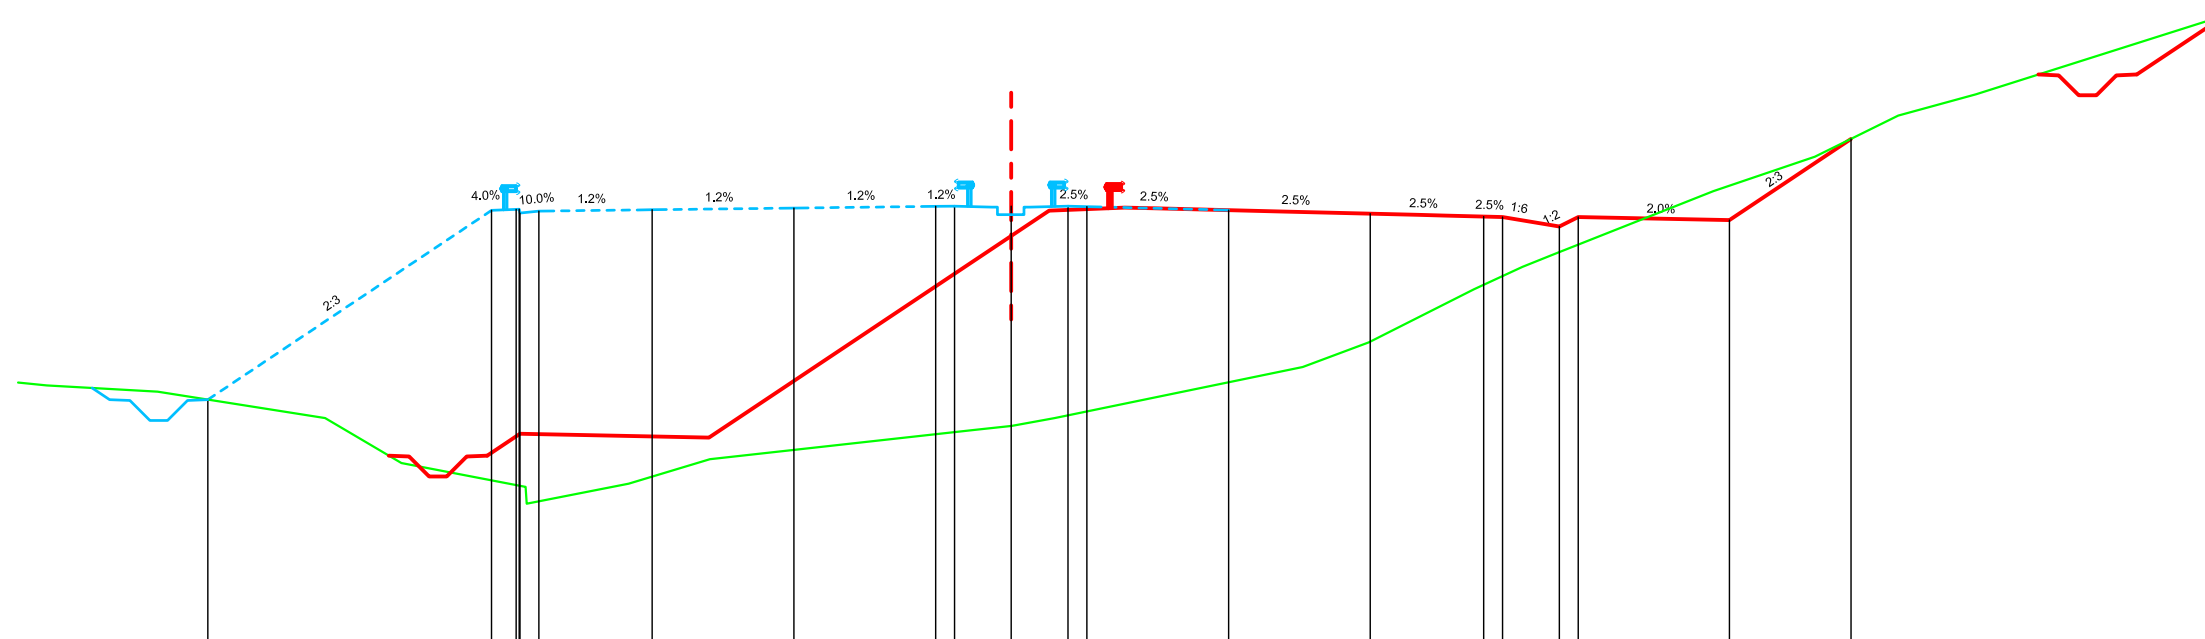

Datum level=550.000  
Plan de referinta

Grade levels																							
Cote proiect	556.49			561.49	561.52	561.47	561.51	561.55	561.60	561.60	561.60	561.60	561.59	561.50	561.40	561.33	561.32	561.07	561.32	561.24	563.38		
Offsets																							
Distante	-21.26			-13.75	-13.02	-12.50	-9.50	-5.75	-2.00	-1.50	0.00	1.50	2.00	5.75	9.50	12.50	13.00	14.50	15.00	19.00	22.22		
Ground levels																							
Cote teren	556.86	556.70	556.00	554.81	554.18	553.74	554.26	554.91		555.68	555.79	556.00		557.35	558.00	559.41	560.00	560.34		562.00	562.91	564.00	564.56
Offsets																							
Distante	-25.52	-22.69	-18.16	-16.14	-12.85	-12.82	-10.12	-7.97		-1.01	0.01	1.15		7.71	9.46	12.24	13.63	14.38		18.58	21.26	23.47	25.53

Km=57+260.00