


BENEFICIAR

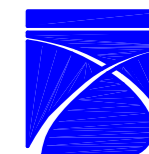

COMPANIA NATIONALA DE AUTOSTRAZI
SI DRUMURI NATIONALE DIN ROMANIA

PROIECTANT



IPTANA S.A.

INVESTITIA

AUTOSTRADA
DITRAU - TARGU NEAMT

CONTRACT Nr: 92 / 58623 / 4275

FAZA DE PROIECTARE

Studiu de Fezabilitate

Proiectat ing. M. Georgescu 	Desenat ing. R. Georgescu
Verificat ing. M. Moroiianu 	Sef Proiect ing. V. Osman

LUCRARI DE DRUMURI


Scara: 1:200

Data: IANUARIE 2011

PROFILE TRANSVERSALE
KM 58+560

Cod: IPT-SF-D-TV-191

Rev. 0

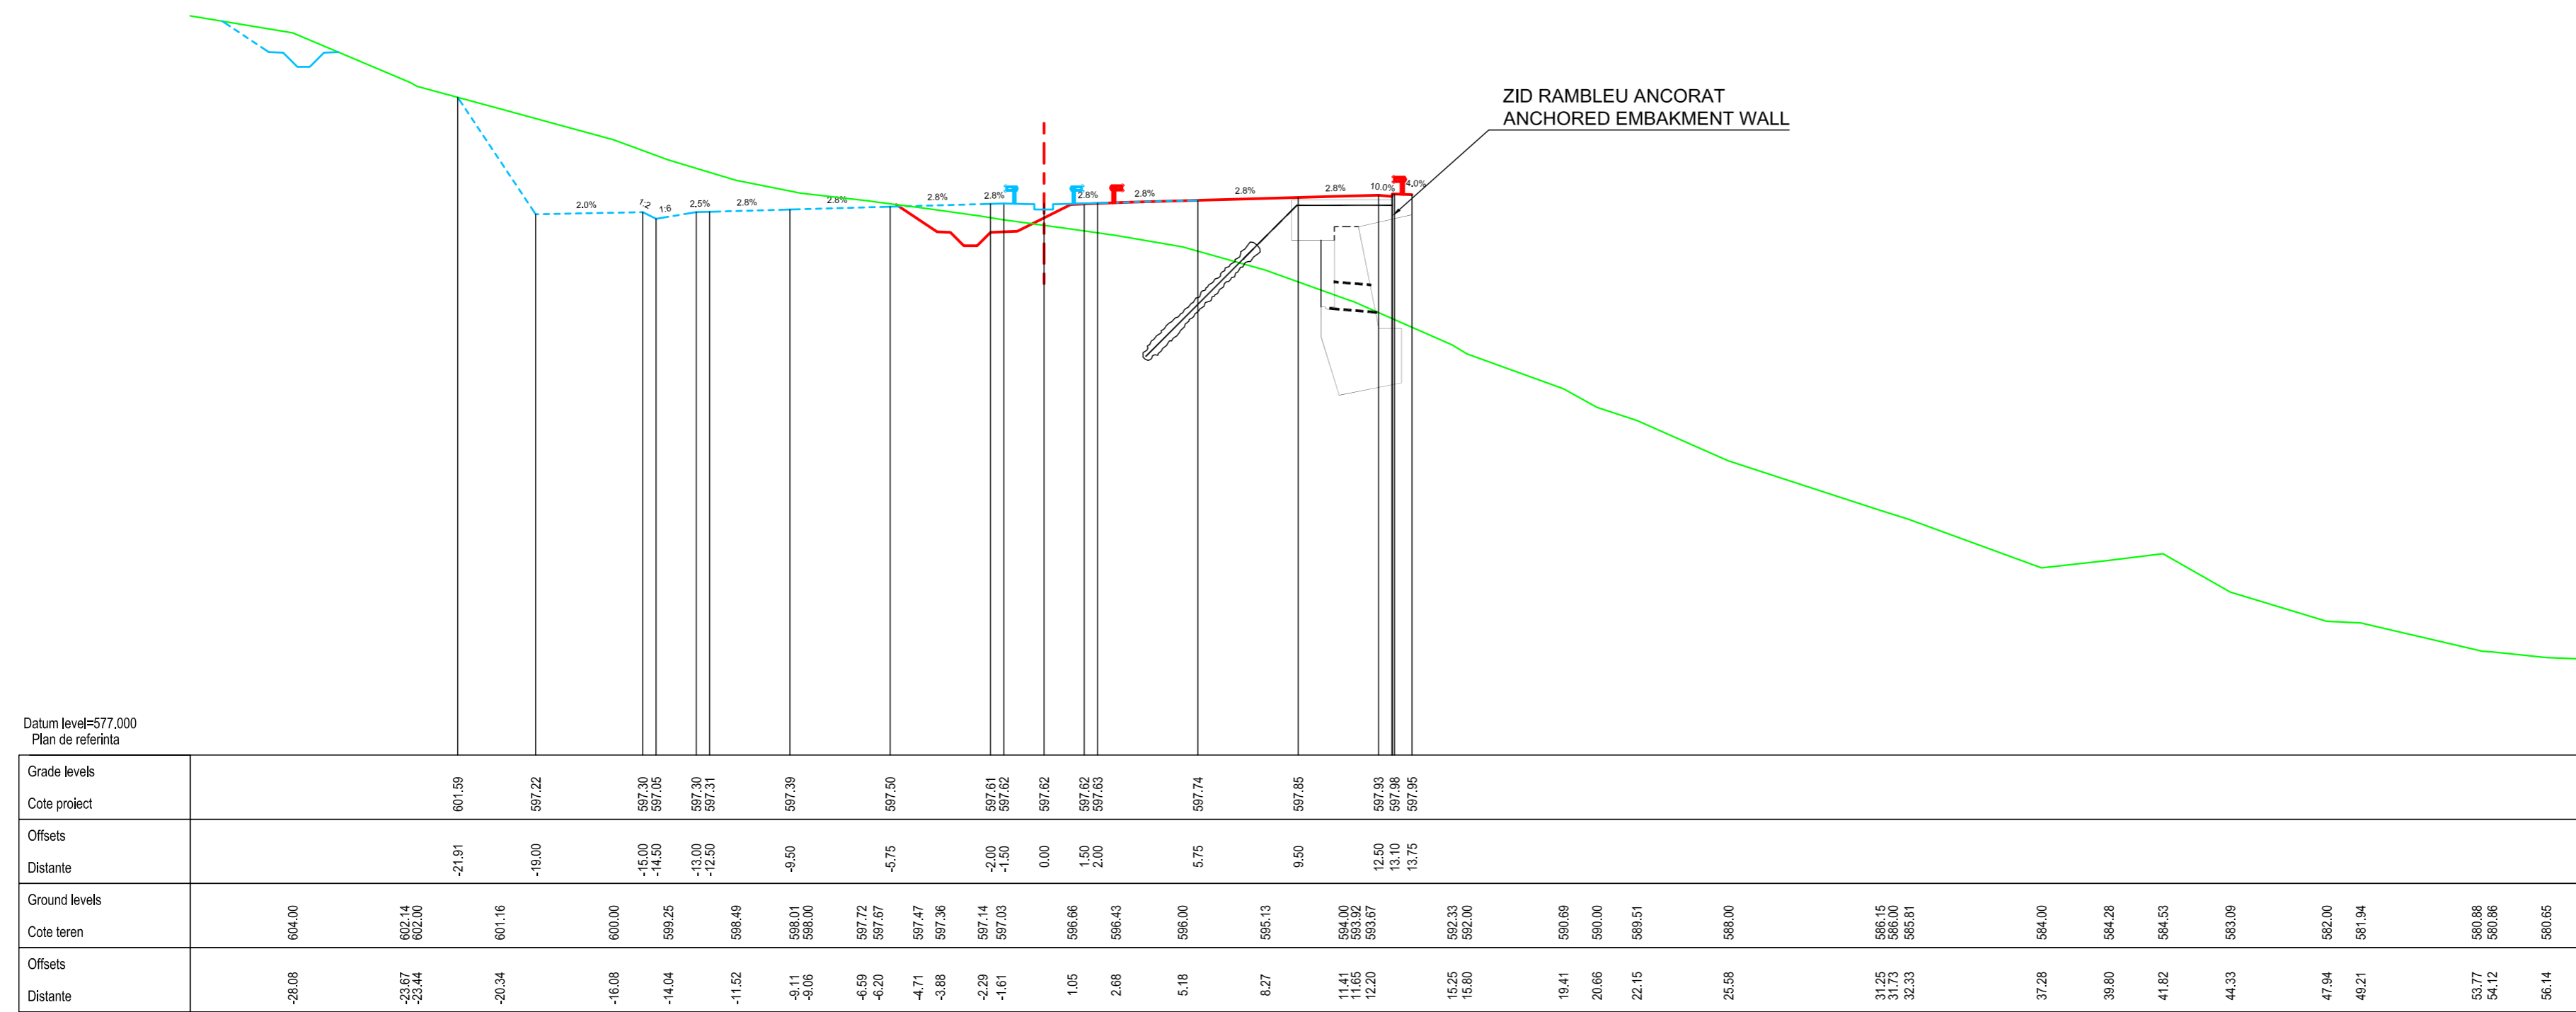

Datum level=577.000
Plan de referinta

Grade levels		601.59		597.22		597.30 597.05		597.30 597.31		597.39		597.50		597.61 597.62		597.62		597.62 597.63		597.74		597.85		597.93 597.86		597.95
Cote proiect		601.59		597.22		597.30 597.05		597.30 597.31		597.39		597.50		597.61 597.62		597.62		597.62 597.63		597.74		597.85		597.93 597.86		597.95
Offsets		-21.91		-19.00		-15.00 -14.50		-13.00 -12.30		-9.50		-5.75		-2.00 -1.50		0.00		1.50 2.00		5.75		9.50		12.50 13.10		13.75
Distante																										
Ground levels		604.00		601.16		600.00		599.25		598.49		598.01		597.72		597.47		597.36		597.14		597.03		596.66		596.43
Cote teren		604.00		601.16		600.00		599.25		598.49		598.01		597.72		597.47		597.36		597.14		597.03		596.66		596.43
Offsets		-28.08		-20.34		-16.08		-14.04		-11.52		-9.11		-6.59		-4.71		-3.88		-2.29		-1.61		1.05		2.68
Distante																										

Km=58+560.00