




Km=86+560.00

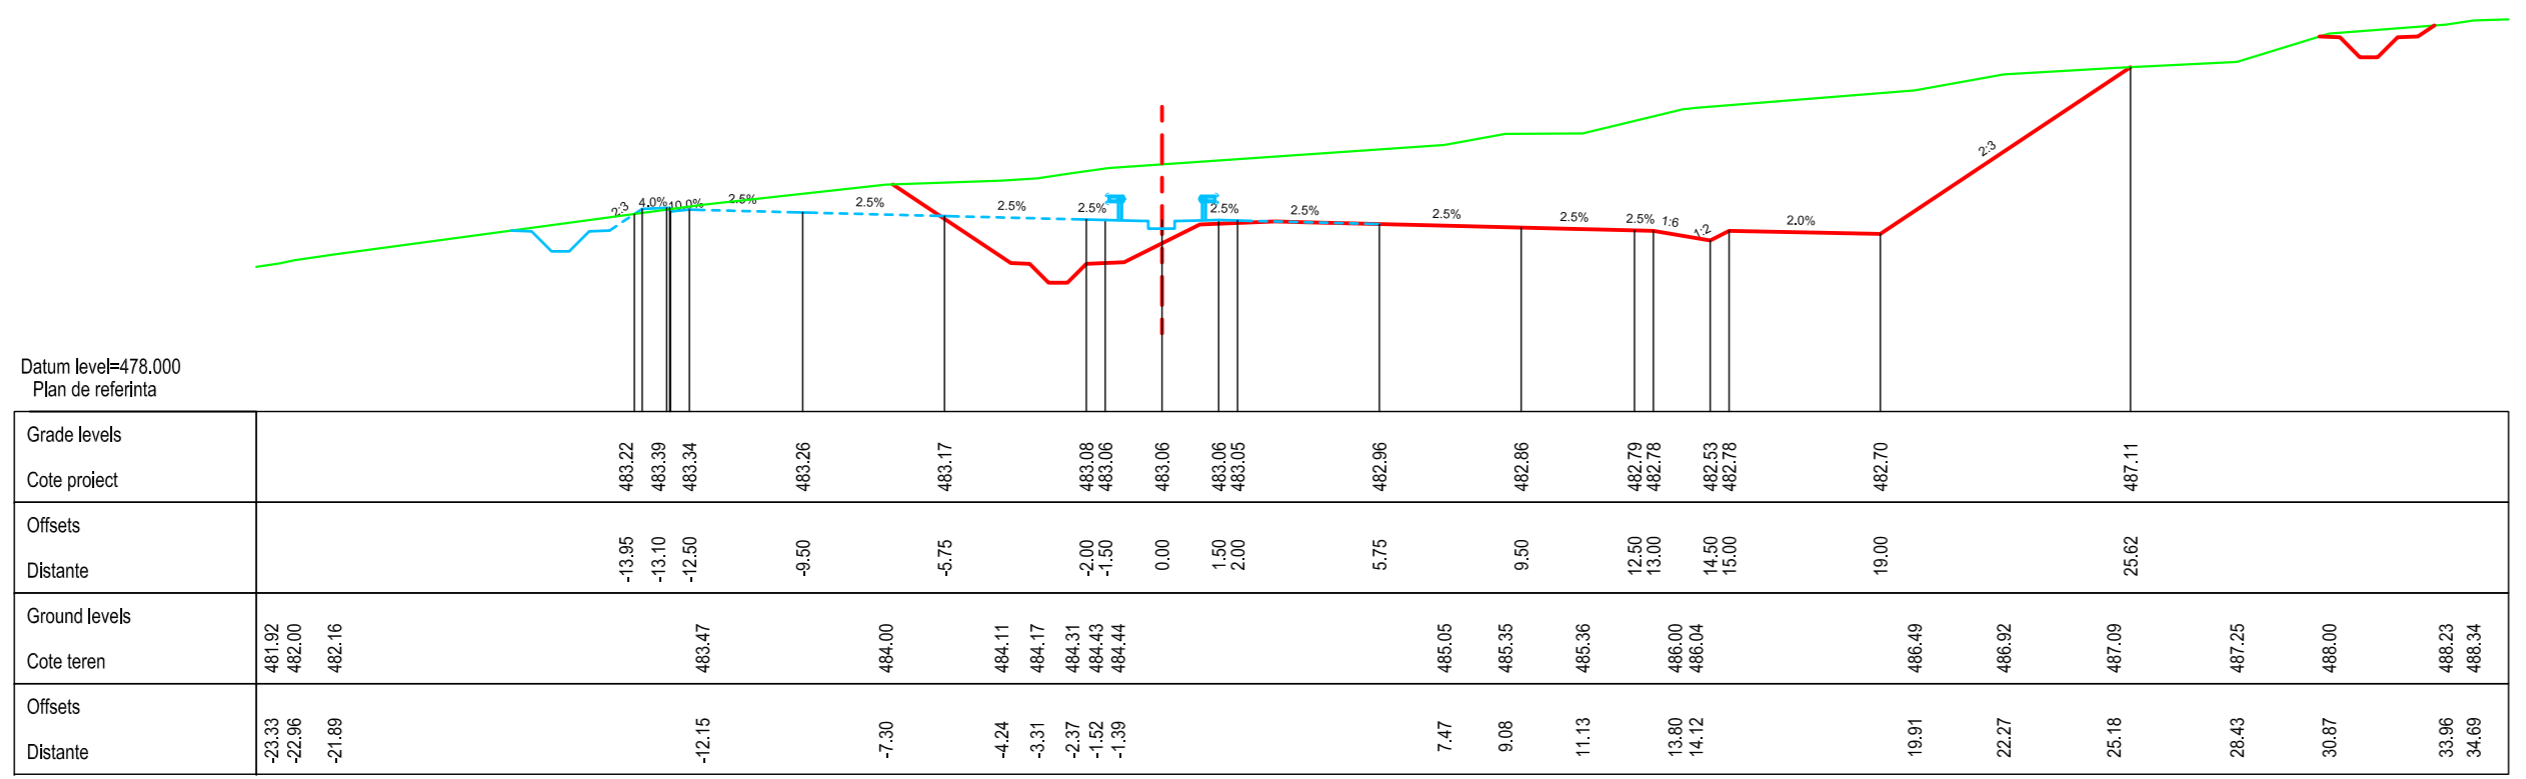

Km=86+620.00

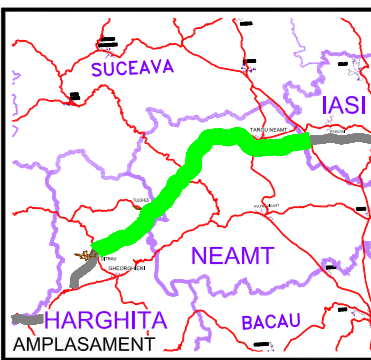

BENEFICIAR

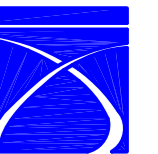

COMPANIA NATIONALA DE AUTOSTRAZI
SI DRUMURI NATIONALE DIN ROMANIA

PROIECTANT



IPTANA S.A.

INVESTITIA

AUTOSTRADA
DITRAU - TARGU NEAMT

CONTRACT Nr: 92 / 58623 / 4275

FAZA DE PROIECTARE

Studiu de Fezabilitate

Proiectat ing. M. Georgescu <i>Georgescu</i>	Desenat ing. R. Georgescu <i>Georgescu</i>
Verificat ing. M. Moroiianu <i>Moroiianu</i>	Sef Proiect ing. V. Osman <i>Osman</i>

LUCRARI DE DRUMURI

Scara: 1:200

Data: IANUARIE 2011

PROFII TRANSVERSALE
KM 86+560 - KM 86+620

Cod: IPT-SF-D-TV-290

Rev. 0