

**BENEFICIAR**



COMPANIA NATIONALA DE AUTOSTRAZI  
SI DRUMURI NATIONALE DIN ROMANIA

**PROIECTANT**



**IPTANA S.A.**


**INVESTITIA**

AUTOSTRADA  
DITRAU - TARGU NEAMT

CONTRACT Nr: 92 / 58623 / 4275

**FAZA DE PROIECTARE**

Studiu de Fezabilitate

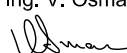
Proiectat ing. M. Georgescu 	Desenat ing. R. Georgescu 
Verificat ing. M. Moroiianu 	Sef Proiect ing. V. Osman 

**LUCRARI DE DRUMURI**


Scara: 1:200

Data: IANUARIE 2011

PROFILE TRANSVERSALE  
KM 89+960 - KM 90+080

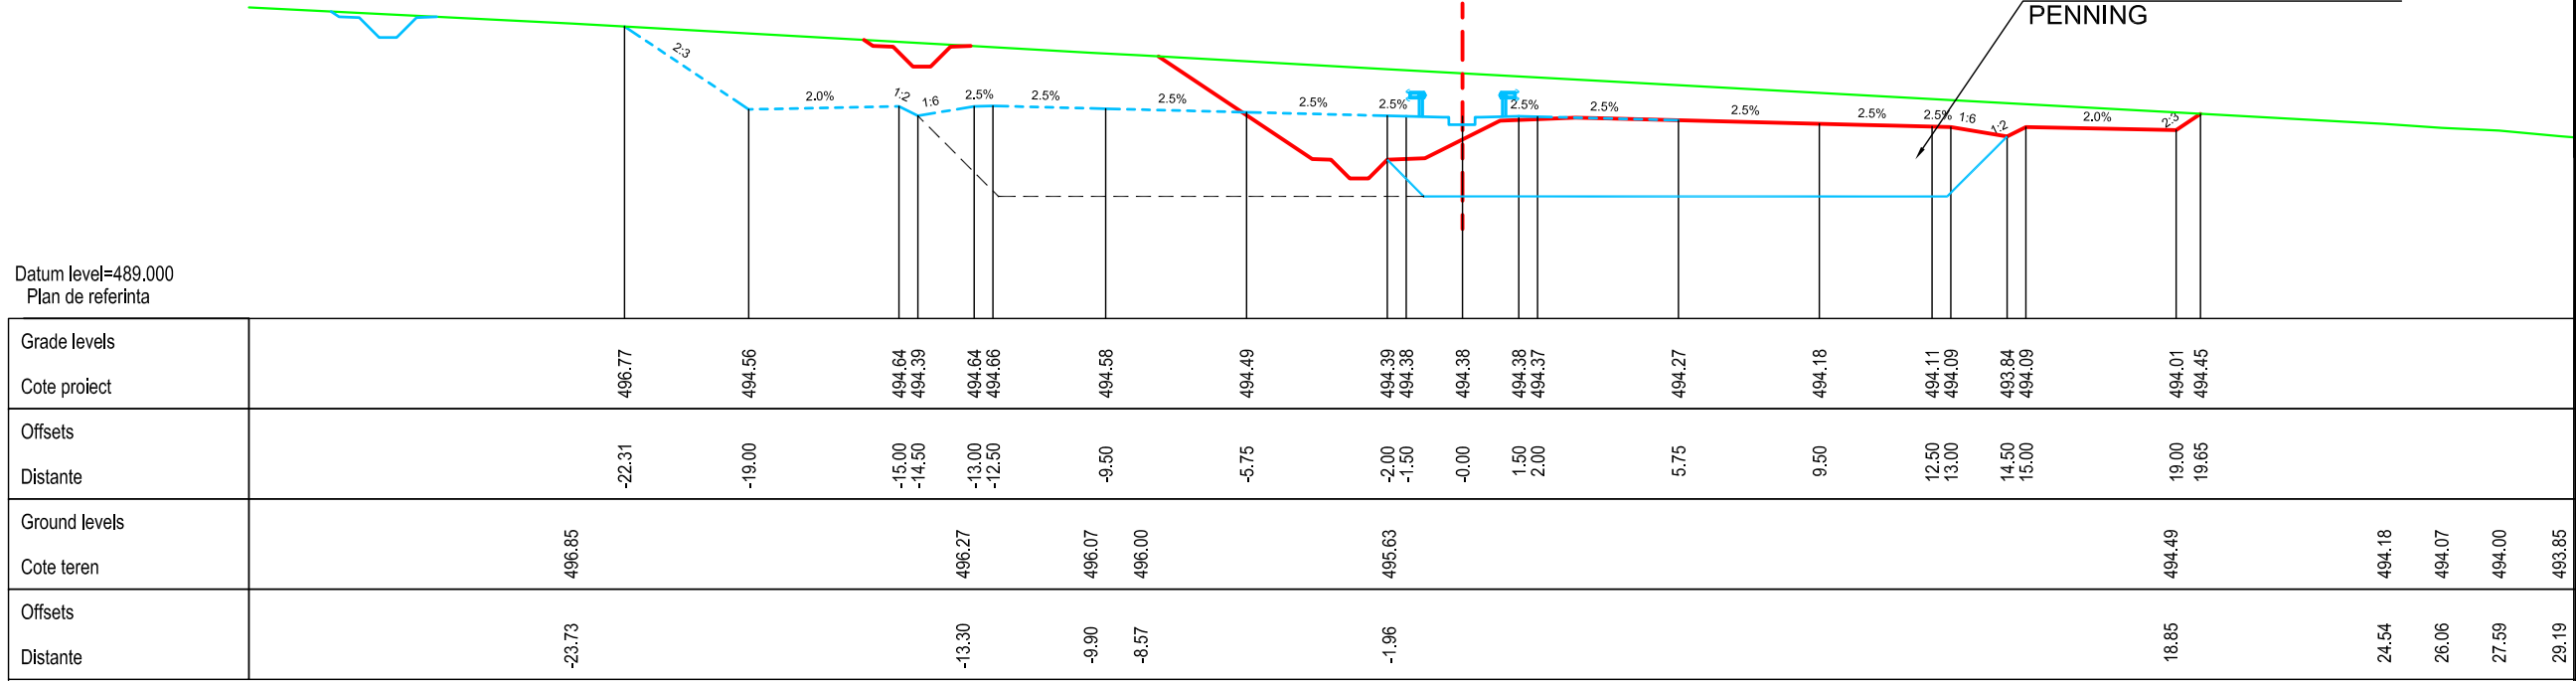

Km=89+960.00

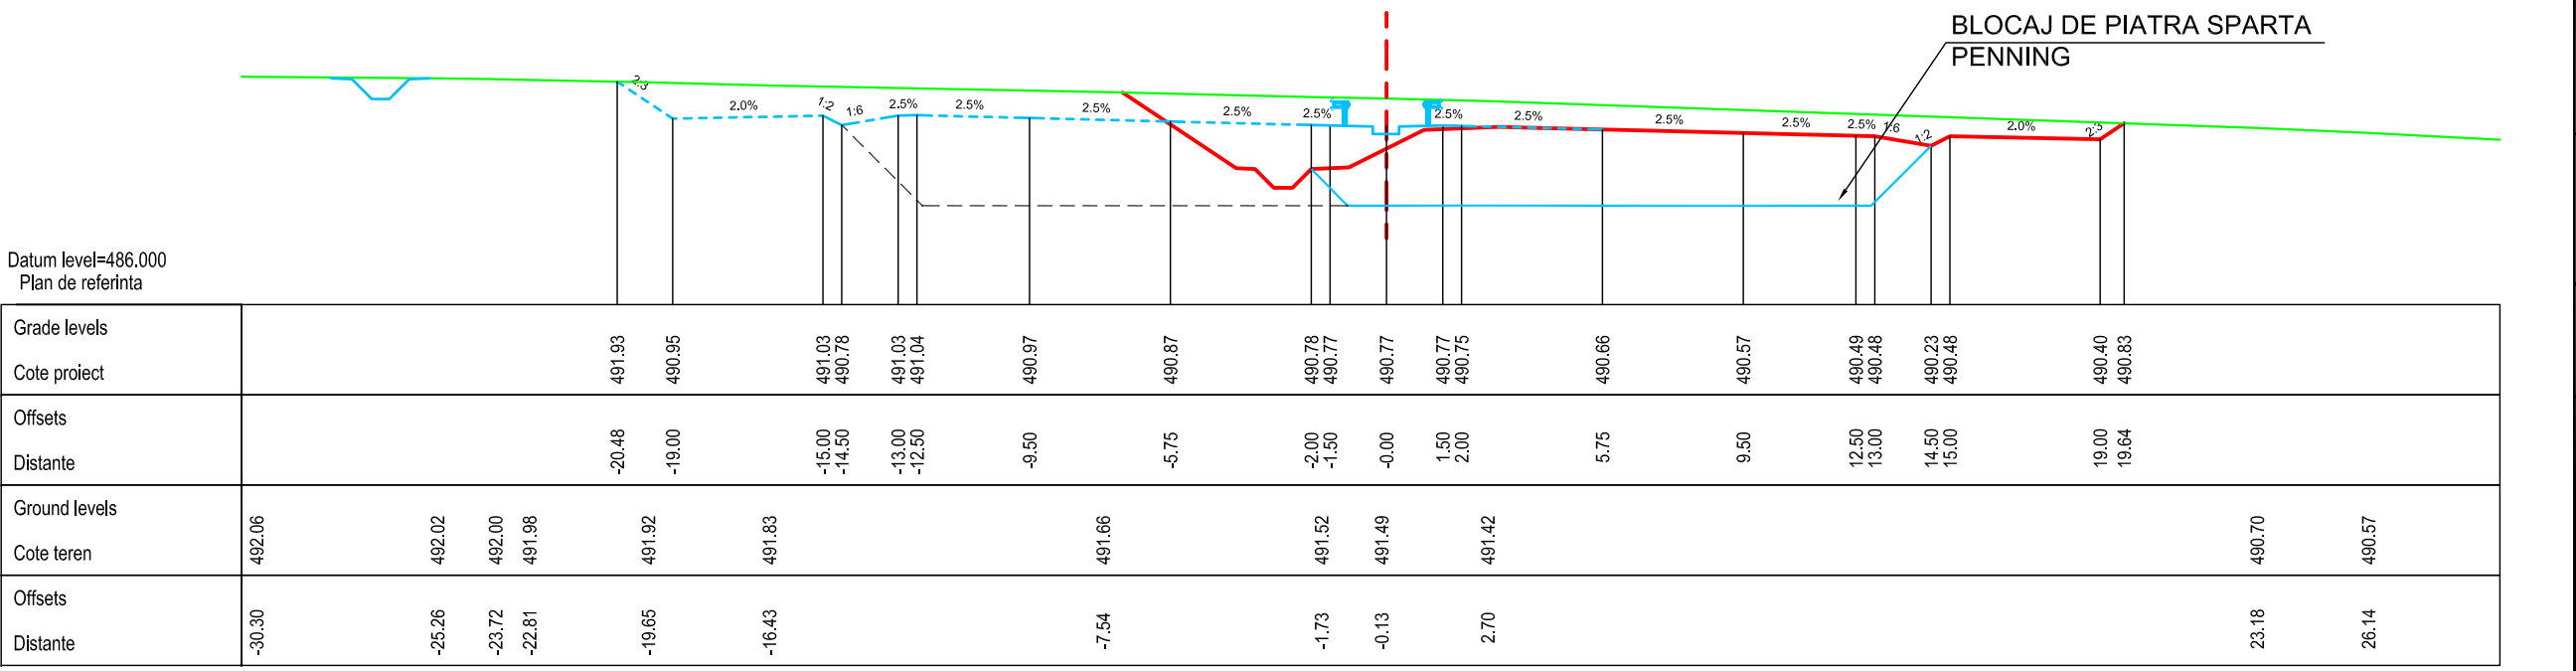

Km=90+080.00