


Datum level=380.000  
Plan de referinta

Grade levels																					
Cote proiect		384.16																			386.13
Offsets																					
Distante		-22.68																			19.74
Ground levels																					
Cote teren	384.00	384.16	384.30																		
Offsets																					
Distante	-26.26	-22.73	-19.80																		


Km=101+420.00

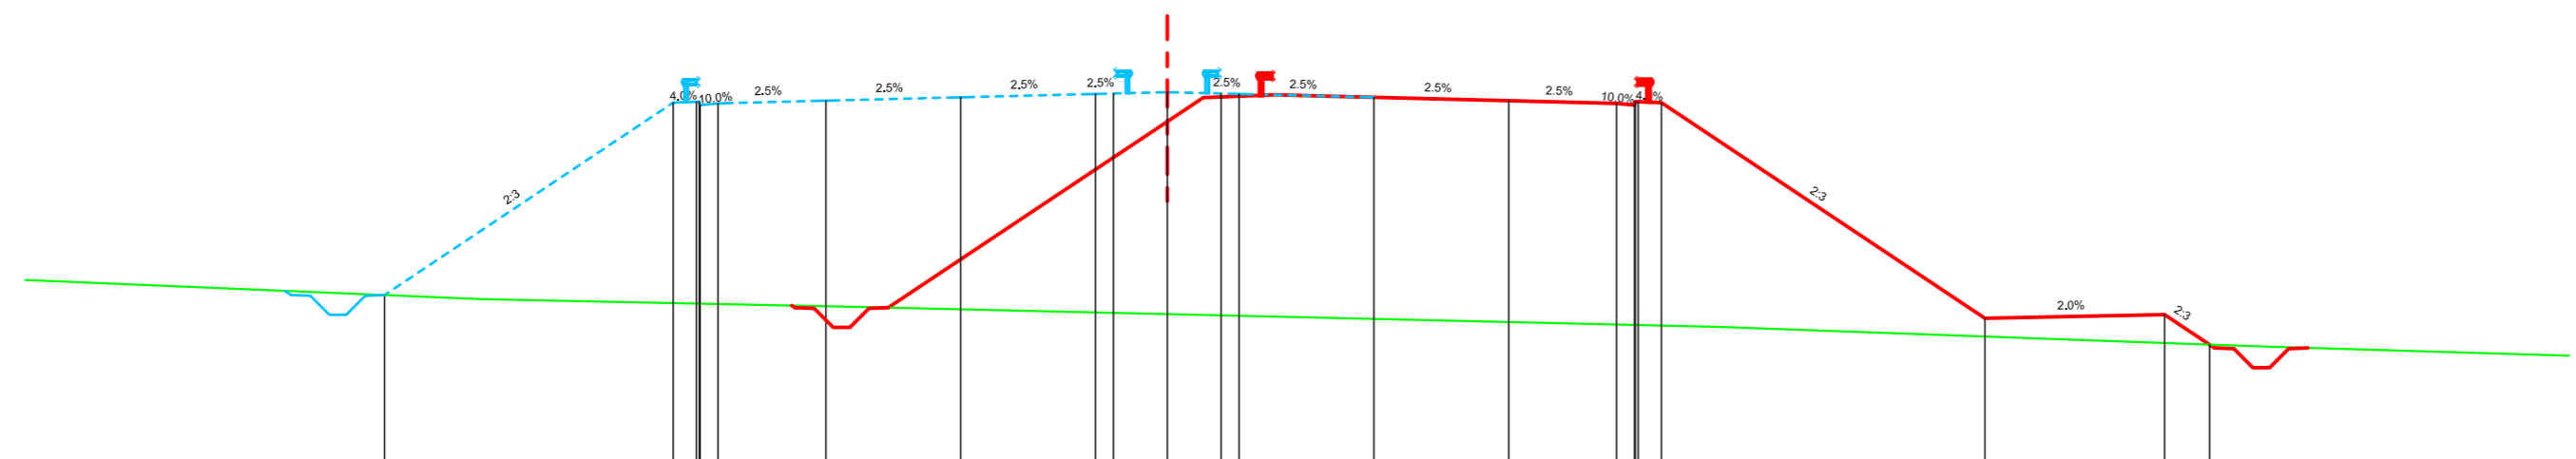

Datum level=366.000  
Plan de referinta

Grade levels																					
Cote proiect		370.89																			370.24
Offsets																					
Distante		-21.78																			22.75
Ground levels																					
Cote teren			370.78																		
Offsets																					
Distante			-19.09																		


Km=101+860.00

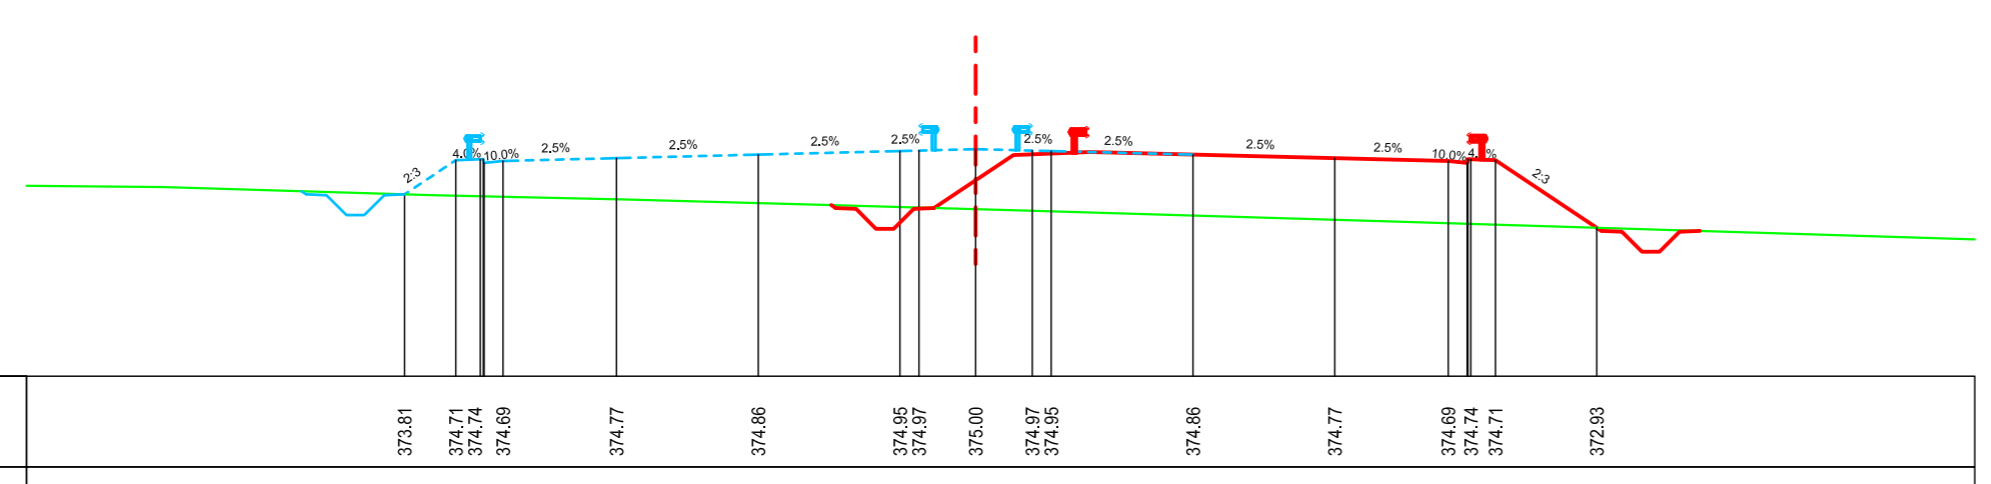

Datum level=369.000  
Plan de referinta


Grade levels																					
Cote proiect		373.81																			372.93
Offsets																					
Distante		-15.10																			16.43
Ground levels																					
Cote teren	374.00	373.78																			
Offsets																					
Distante	-21.47	-14.32																			

Km=101+960.00

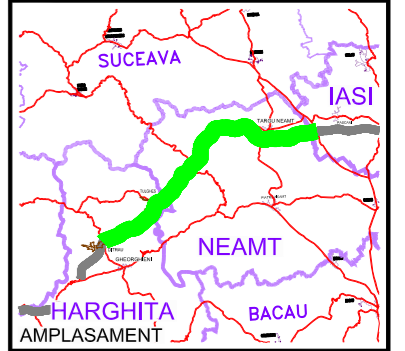

AMPLASAMENT

BENEFICIAR

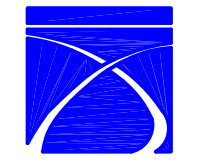

COMPANIA NATIONALA DE AUTOSTRAZI  
SI DRUMURI NATIONALE DIN ROMANIA

PROIECTANT



IPTANA S.A.

INVESTITIA

AUTOSTRADA  
DITRAU - TARGU NEAMT

CONTRACT Nr: 92 / 58623 / 4275

FAZA DE PROIECTARE

Studiu de Fezabilitate

Proiectat ing. M. Georgescu	Desenat ing. R. Georgescu
Verificat ing. M. Moroianu	Sef Proiect ing. V. Osman

LUCRARI DE DRUMURI

Scara: 1:200

Data: IANUARIE 2011

PROFILE TRANSVERSALE  
KM 101+420 - KM 101+960