


BENEFICIAR

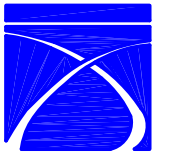

COMPANIA NATIONALA DE AUTOSTRAZI SI DRUMURI NATIONALE DIN ROMANIA

PROIECTANT



IPTANA S.A.

INVESTITIA

AUTOSTRADA
DITRAU - TARGU NEAMT

CONTRACT Nr: 92 / 58623 / 4275

FAZA DE PROIECTARE

Studiu de Fezabilitate


Proiectat ing. M. Georgescu <i>M. Georgescu</i>	Desenat ing. R. Georgescu <i>R. Georgescu</i>
Verificat ing. M. Moroiianu <i>M. Moroiianu</i>	Sef Proiect ing. V. Osman <i>V. Osman</i>

LUCRARI DE DRUMURI

Scara: 1:200

Data: IANUARIE 2011


PROFILE TRANSVERSALE
KM 106+320 - KM 106+500

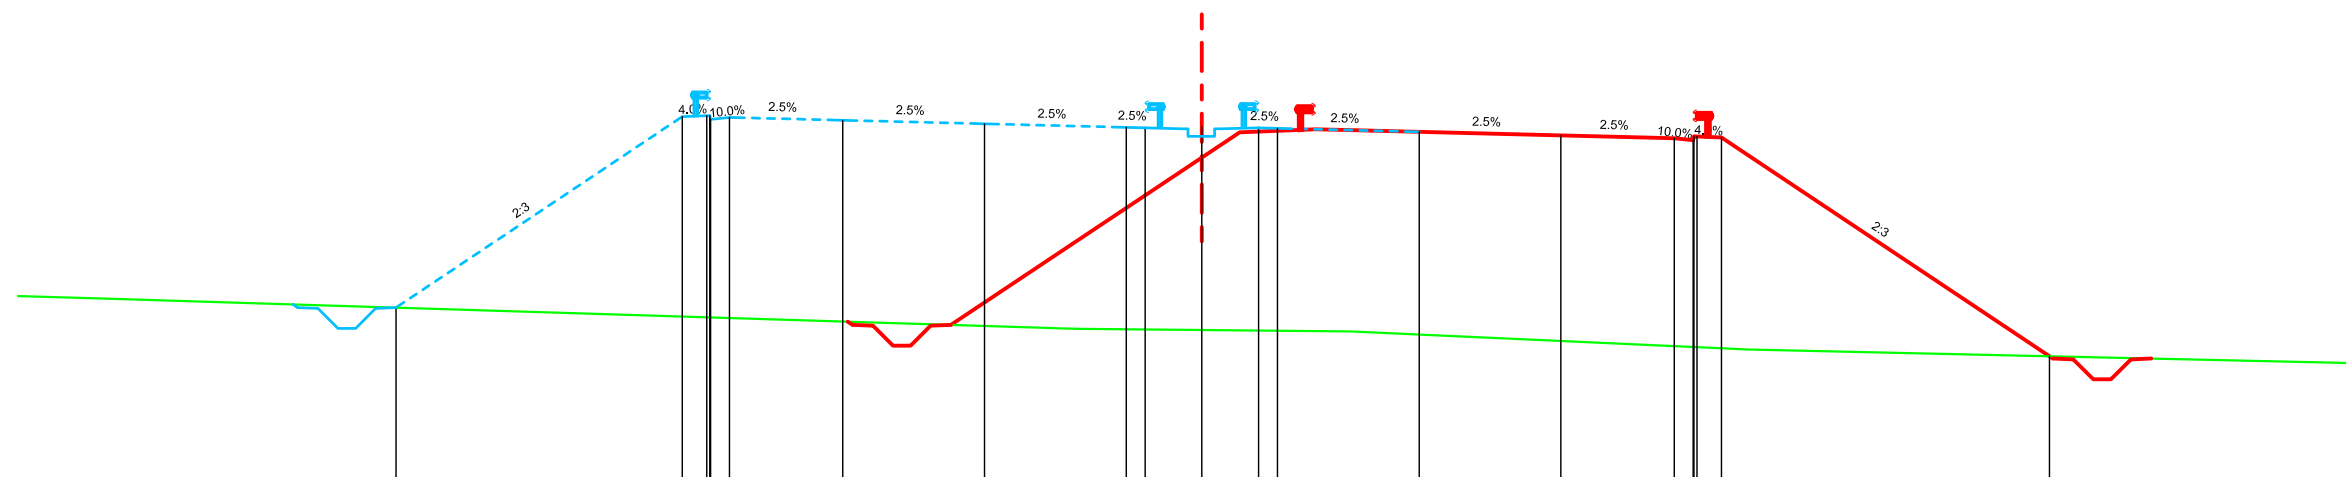

Datum level=330.000
Plan de referinta

Grade levels		334.56	339.62	339.64	339.59	339.52	339.43	339.33	339.32	339.36	339.32	339.31	339.21	339.12	339.04	339.09	339.07	333.28
Cote proiect		334.56	339.62	339.64	339.59	339.52	339.43	339.33	339.32	339.36	339.32	339.31	339.21	339.12	339.04	339.09	339.07	333.28
Offsets																		
Distante		-21.32	-13.75	-13.02	-12.50	-9.50	-5.75	-2.00	-1.50	0.00	1.50	2.00	5.75	9.50	12.50	13.10	13.75	22.43
Ground levels																		
Cote teren	334.80							334.03	334.01	334.00			333.94					333.46
Offsets																		
Distante	-29.00							-4.09	-3.77	-3.14			3.93					14.47

Km=106+320.00

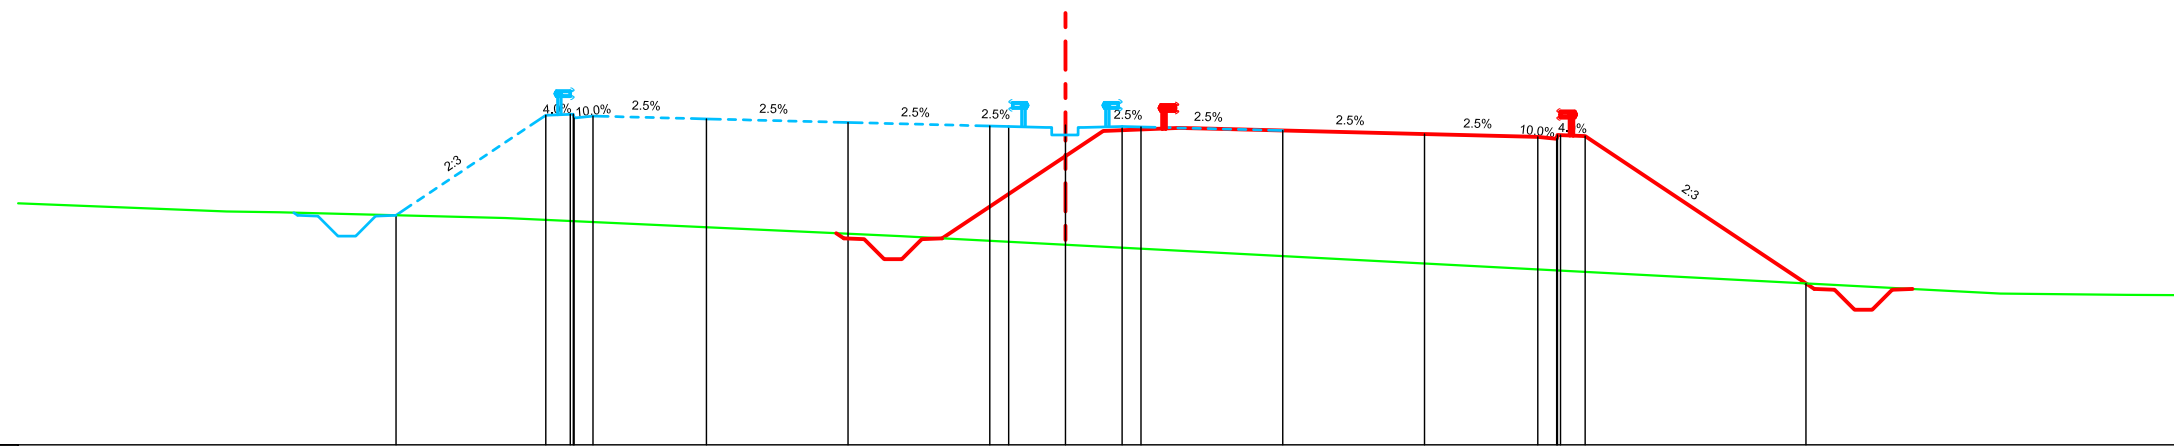

Datum level=330.000
Plan de referinta

Grade levels		336.07	338.72	338.74	338.69	338.62	338.53	338.43	338.42	338.46	338.42	338.41	338.31	338.22	338.14	338.19	338.17	334.27
Cote proiect		336.07	338.72	338.74	338.69	338.62	338.53	338.43	338.42	338.46	338.42	338.41	338.31	338.22	338.14	338.19	338.17	334.27
Offsets																		
Distante		-17.71	-13.75	-13.02	-12.50	-9.50	-5.75	-2.00	-1.50	-0.00	1.50	2.00	5.75	9.50	12.50	13.10	13.75	19.59
Ground levels																		
Cote teren	336.17	336.15	336.00				335.52											334.00
Offsets																		
Distante	-22.20	-20.80	-14.82				-4.37											24.74

Km=106+500.00