


BENEFICIAR



COMPANIA NATIONALA DE AUTOSTRAZI SI DRUMURI NATIONALE DIN ROMANIA

PROIECTANT

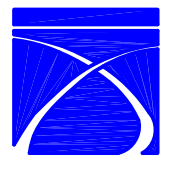

IPTANA S.A.

INVESTITIA

AUTOSTRADA
DITRAU -TARGU NEAMT

CONTRACT Nr: 92 / 58623 / 4275

FAZA DE PROIECTARE

Studiu de Fezabilitate

Proiectat ing. M. Georgescu <i>M. Georgescu</i>	Desenat ing. R. Georgescu <i>R. Georgescu</i>
Verificat ing. M. Moroiianu <i>M. Moroiianu</i>	Sef Proiect ing. V. Osman <i>V. Osman</i>


LUCRARI DE DRUMURI

Scara: 1:200

Data: IANUARIE 2011

PROFILE TRANSVERSALE
KM 107+920 - KM 108+020


Datum level=315.000
Plan de referinta

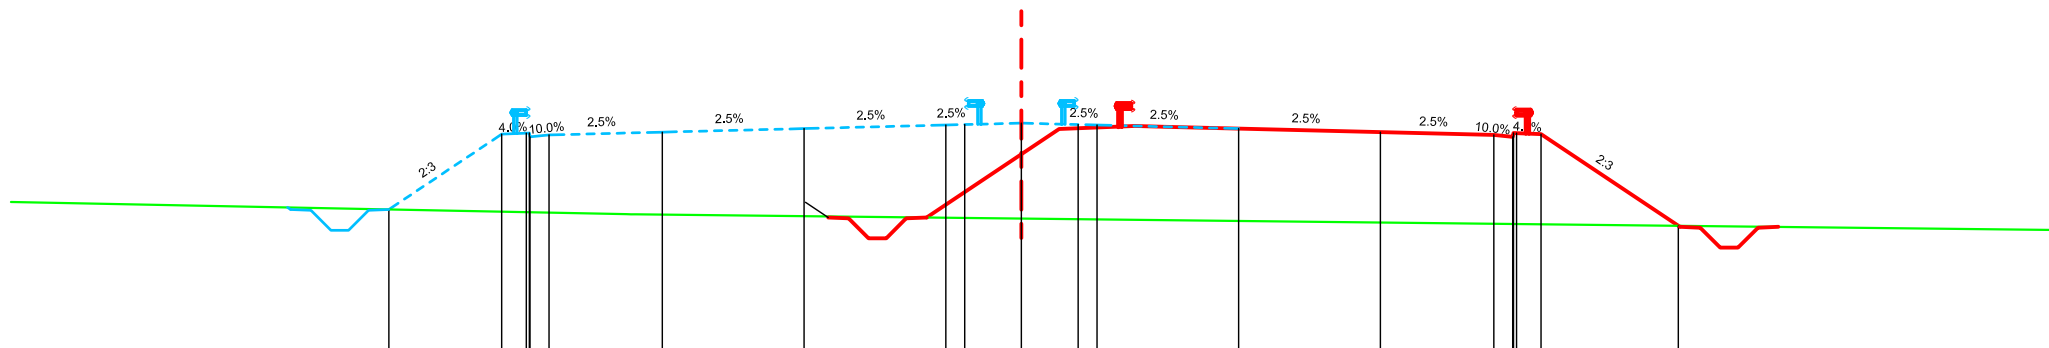

Grade levels																		
Cote proiect		318.77	320.76	320.79	320.74	320.81	320.91	321.00	321.01	321.05	321.01	321.00	320.91	320.81	320.74	320.79	320.76	318.34
Offsets																		
Distante		-16.73	-13.75	-13.02	-12.50	-9.50	-5.75	-2.00	-1.50	0.00	1.50	2.00	5.75	9.50	12.50	13.10	13.75	17.38
Ground levels																		
Cote teren						318.64	318.64											
Offsets																		
Distante						-10.45	-10.21											

Km=107+920.00

Datum level=314.000
Plan de referinta

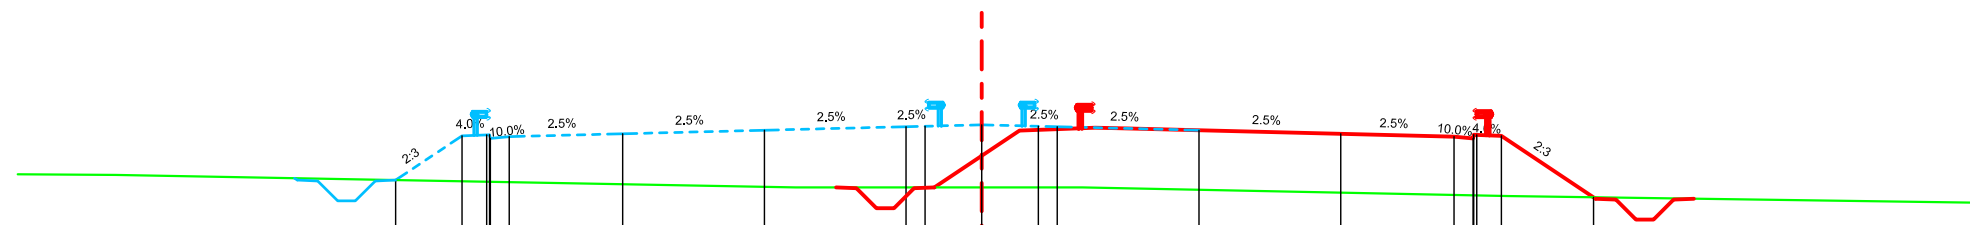

Grade levels																		
Cote proiect		318.19	319.37	319.39	319.34	319.42	319.51	319.61	319.62	319.66	319.62	319.61	319.51	319.42	319.34	319.39	319.37	317.74
Offsets																		
Distante		-15.51	-13.75	-13.02	-12.50	-9.50	-5.75	-2.00	-1.50	0.00	1.50	2.00	5.75	9.50	12.50	13.10	13.75	16.19
Ground levels																		
Cote teren	318.33						318.00	318.00	318.00			318.00	318.00					317.77
Offsets																		
Distante	-22.92						-4.92	-4.60	-3.67		1.60	2.66						13.93

Km=108+020.00