


BENEFICIAR



COMPANIA NATIONALA DE AUTOSTRAZI
SI DRUMURI NATIONALE DIN ROMANIA

PROIECTANT



IPTANA S.A.

INVESTITIA

AUTOSTRADA
DITRAU -TARGU NEAMT

CONTRACT Nr: 92 / 58623 / 4275

FAZA DE PROIECTARE

Studiu de Fezabilitate


Proiectat ing. M. Georgescu <i>M. Georgescu</i>	Desenat ing. R. Georgescu <i>R. Georgescu</i>
Verificat ing. M. Moroiianu <i>M. Moroiianu</i>	Sef Proiect ing. V. Osman <i>V. Osman</i>

LUCRARI DE DRUMURI

Scara: 1:200

Data: IANUARIE 2011


PROFILE TRANSVERSALE
KM 110+720 - KM 110+940

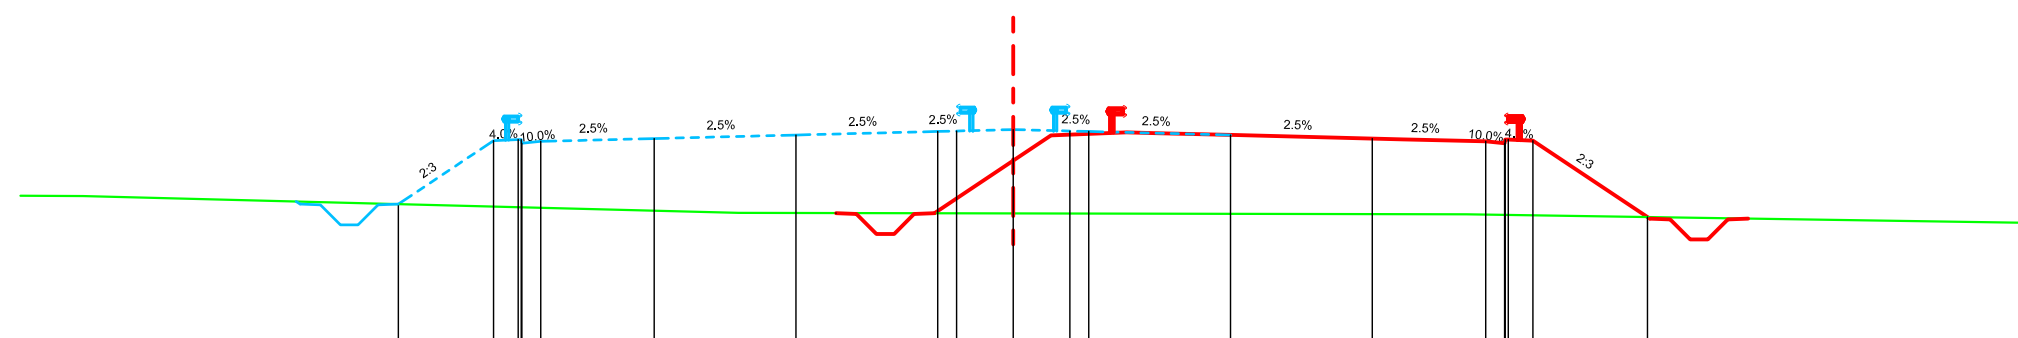

Datum level=298.000
Plan de referinta

Grade levels																				
Cote proiect		301.59	303.27	303.30	303.25	303.33	303.42	303.52	303.53	303.57	303.53	303.52	303.42	303.33	303.25	303.30	303.27	301.25		
Offsets																				
Distante		-16.27	-13.75	-13.02	-12.50	-9.50	-5.75	-2.00	-1.50	-0.00	1.50	2.00	5.75	9.50	12.50	13.10	13.75	16.78		
Ground levels																				
Cote teren	301.81					301.36									301.32					
Offsets																				
Distante	-24.61					-7.27									11.99					

Km=110+720.00

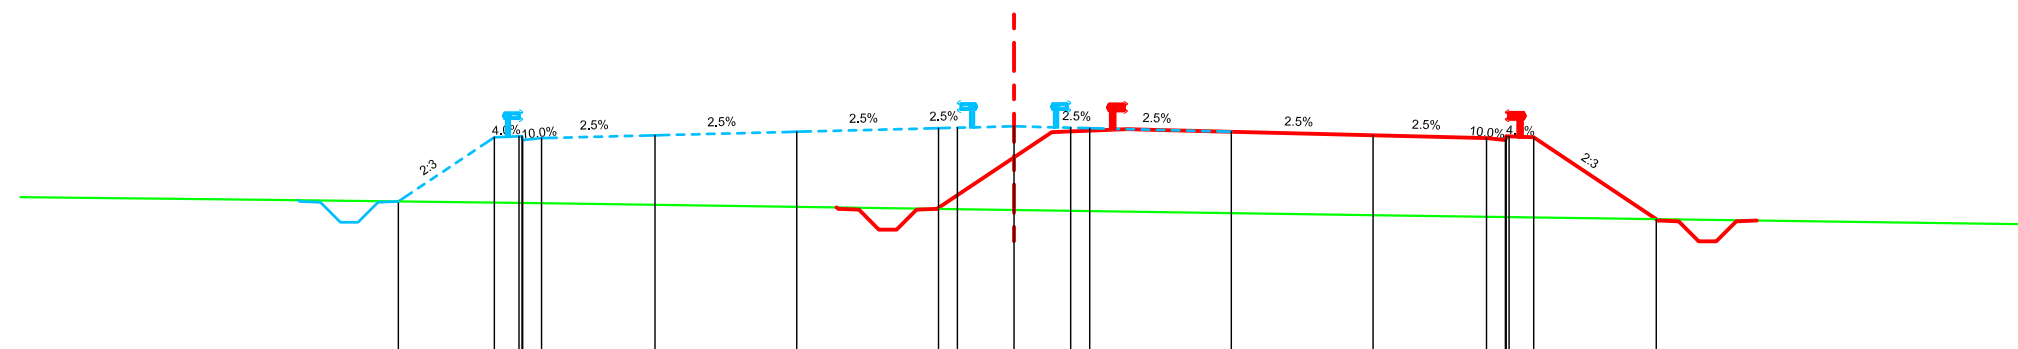

Datum level=300.000
Plan de referinta

Grade levels																				
Cote proiect		304.05	305.75	305.78	305.73	305.80	305.90	305.99	306.00	306.04	306.00	305.99	305.90	305.80	305.73	305.77	305.75	303.58		
Offsets																				
Distante		-16.29	-13.75	-13.02	-12.50	-9.50	-5.75	-2.00	-1.50	-0.00	1.50	2.00	5.75	9.50	12.50	13.10	13.75	16.99		
Ground levels																				
Cote teren	304.10		304.03	304.00		303.95									303.66					
Offsets																				
Distante	-20.05		-14.76	-12.09		-8.59									11.05					

Km=110+940.00