


**BENEFICIAR**

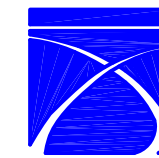

COMPANIA NATIONALA DE AUTOSTRAZI  
SI DRUMURI NATIONALE DIN ROMANIA

**PROIECTANT**



**IPTANA S.A.**

**INVESTITIA**

AUTOSTRADA  
DITRAU -TARGU NEAMT

CONTRACT Nr: 92 / 58623 / 4275

**FAZA DE PROIECTARE**

Studiu de Fezabilitate


Proiectat ing. M. Georgescu <i>M. Georgescu</i>	Desenat ing. R. Georgescu <i>R. Georgescu</i>
Verificat ing. M. Moroiianu <i>M. Moroiianu</i>	Sef Proiect ing. V. Osman <i>V. Osman</i>

**LUCRARI DE DRUMURI**

Scara: 1:200

Data: IANUARIE 2011


PROFILE TRANSVERSALE  
KM 111+040 - KM 111+320

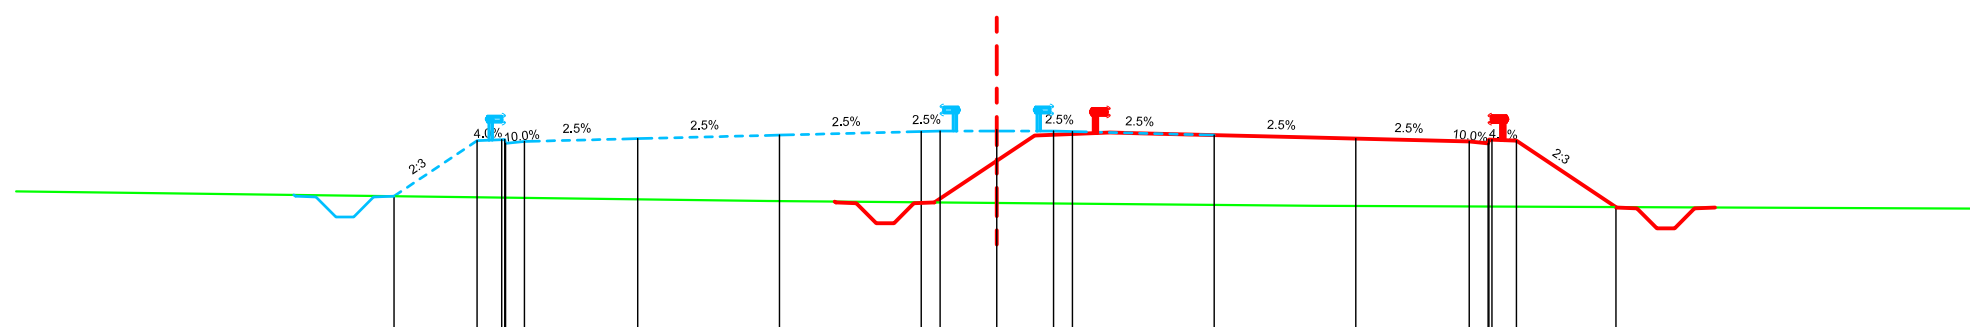

Datum level=301.000  
Plan de referinta

Grade levels														
Cote proiect		304.64	306.11 306.14 306.09	306.16	306.25	306.35 306.36	306.40	306.36 306.35	306.25	306.16	306.09 306.13 306.11		304.35	
Offsets														
Distante		-15.95	-13.75 -13.02 -12.50	-9.50	-5.75	-2.00 -1.50	-0.00	1.50 2.00	5.75	9.50	12.50 13.10 13.75		16.38	
Ground levels														
Cote teren					304.51		304.46				304.38			
Offsets														
Distante					-6.07		-0.64				8.39			

Km=111+040.00

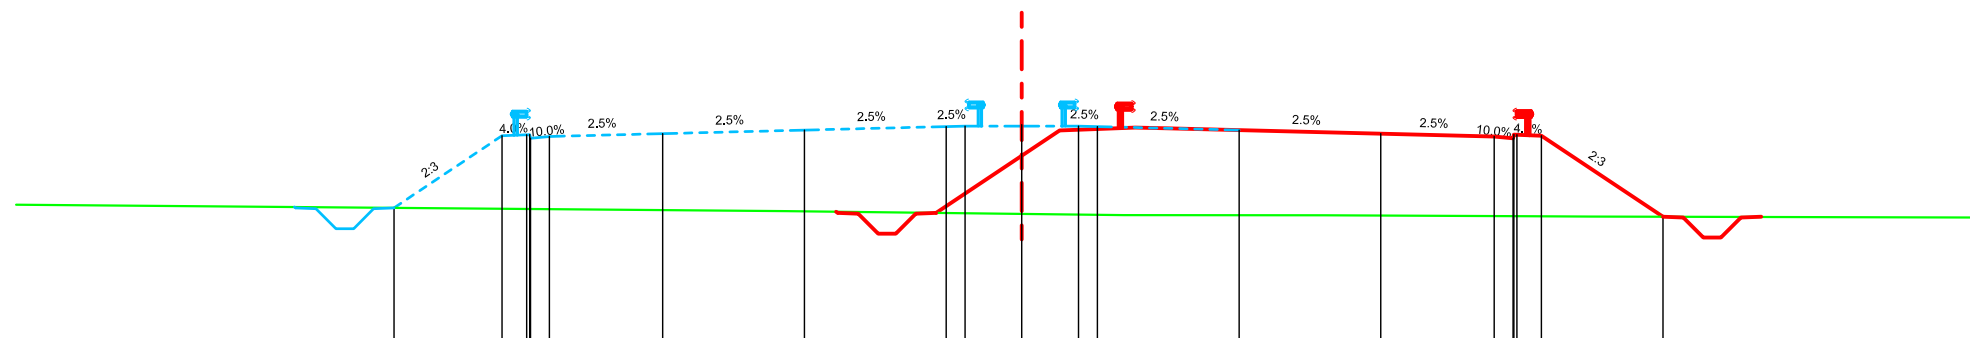

Datum level=299.000  
Plan de referinta

Grade levels														
Cote proiect		302.54	304.45 304.48 304.43	304.50	304.60	304.69 304.70	304.74	304.70 304.69	304.60	304.50	304.43 304.48 304.45		302.31	
Offsets														
Distante		-16.61	-13.75 -13.02 -12.50	-9.50	-5.75	-2.00 -1.50	-0.00	1.50 2.00	5.75	9.50	12.50 13.10 13.75		16.96	
Ground levels														
Cote teren					302.46			302.35		302.34	302.32		302.31	
Offsets														
Distante					-6.25			2.70		7.99	13.47		15.05	

Km=111+320.00