


**BENEFICIAR**

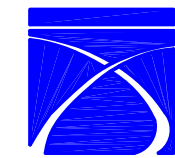

COMPANIA NATIONALA DE AUTOSTRAZI SI DRUMURI NATIONALE DIN ROMANIA

**PROIECTANT**



**IPTANA S.A.**

**INVESTITIA**

AUTOSTRADA  
DITRAU -TARGU NEAMT

CONTRACT Nr: 92 / 58623 / 4275

**FAZA DE PROIECTARE**

Studiu de Fezabilitate


Proiectat ing. M. Georgescu <i>Georgescu</i>	Desenat ing. R. Georgescu <i>Georgescu</i>
Verificat ing. M. Moroiianu <i>Moroiianu</i>	Sef Proiect ing. V. Osman <i>Osman</i>

**LUCRARI DE DRUMURI**

Scara: 1:200

Data: IANUARIE 2011


PROFILE TRANSVERSALE  
KM 113+860 - KM 113+960

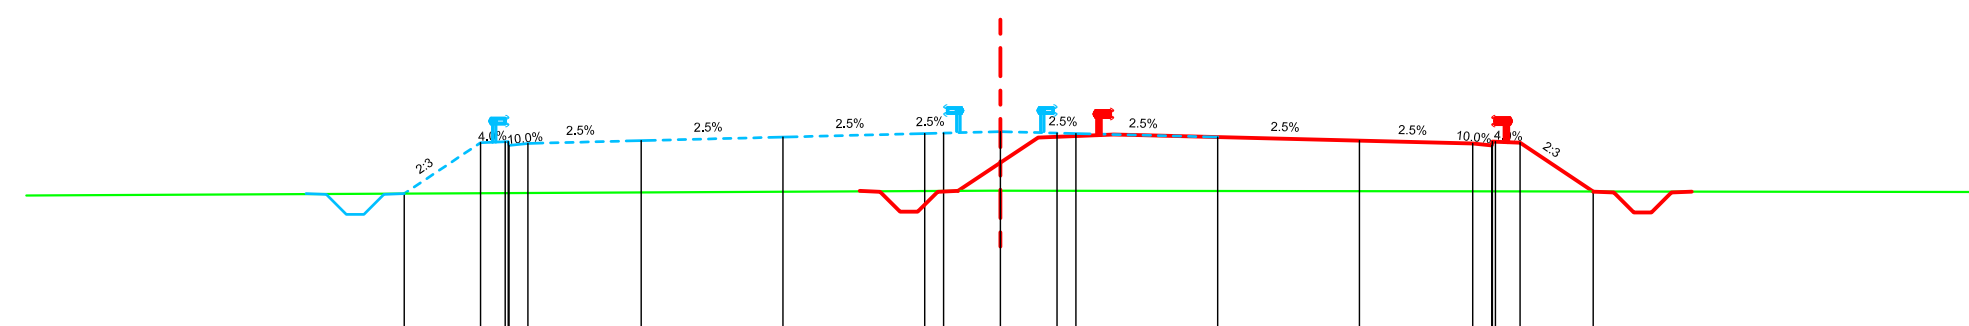

Datum level=279,000  
Plan de referinta

Grade levels																							
Cote proiect		282.57	283.91	283.94	283.89		283.97		284.06		284.15	284.17	284.20	284.17	284.15		284.06	283.97	283.89	283.94	283.91	282.62	
Offsets																							
Distante		-15.77	-13.75	-13.02	-12.50		-9.50		-5.75		-2.00	-1.50	0.00	1.50	2.00		5.75	9.50	12.50	13.10	13.75	15.69	
Ground levels	282.52											282.64											
Cote teren	282.52											282.64											
Offsets																							
Distante	-25.04											-0.23											

Km=113+860.00

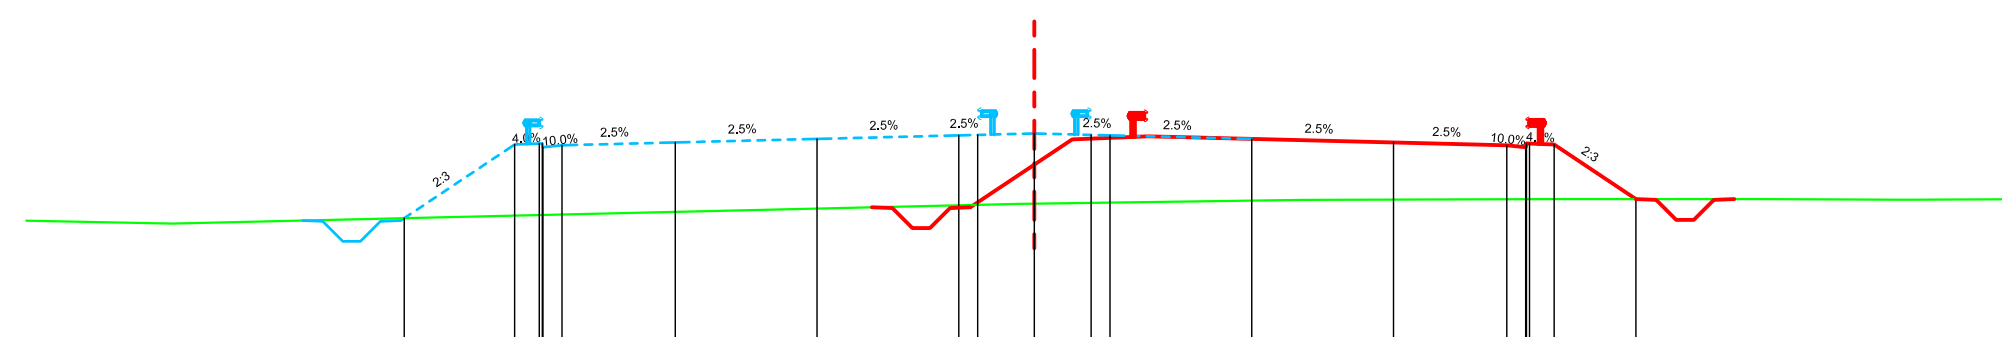

Datum level=278,000  
Plan de referinta

Grade levels																							
Cote proiect		281.46	283.41	283.44	283.39		283.47		283.56		283.65	283.67	283.70	283.67	283.65		283.56	283.47	283.39	283.44	283.41	281.97	
Offsets																							
Distante		-16.67	-13.75	-13.02	-12.50		-9.50		-5.75		-2.00	-1.50	0.00	1.50	2.00		5.75	9.50	12.50	13.10	13.75	15.91	
Ground levels																							
Cote teren	281.32											281.84					281.95				281.97		281.95
Offsets																							
Distante	-22.81											-0.40					7.11				13.74	19.19	23.01

Km=113+960.00