

BENEFICIAR



COMPANIA NATIONALA DE AUTOSTRAZI
SI DRUMURI NATIONALE DIN ROMANIA

PROIECTANT



IPTANA S.A.

INVESTITIA

AUTOSTRADA
DITRAU - TARGU NEAMT

CONTRACT Nr: 92 / 58623 / 4275

FAZA DE PROIECTARE

Studiu de Fezabilitate


Proiectat ing. M. Georgescu <i>M. Georgescu</i>	Desenat ing. R. Georgescu <i>R. Georgescu</i>
Verificat ing. M. Moroiianu <i>M. Moroiianu</i>	Sef Proiect ing. V. Osman <i>V. Osman</i>

LUCRARI DE DRUMURI

Scara: 1:200

Data: IANUARIE 2011


PROFILE TRANSVERSALE
KM 114+020 - KM 114+240

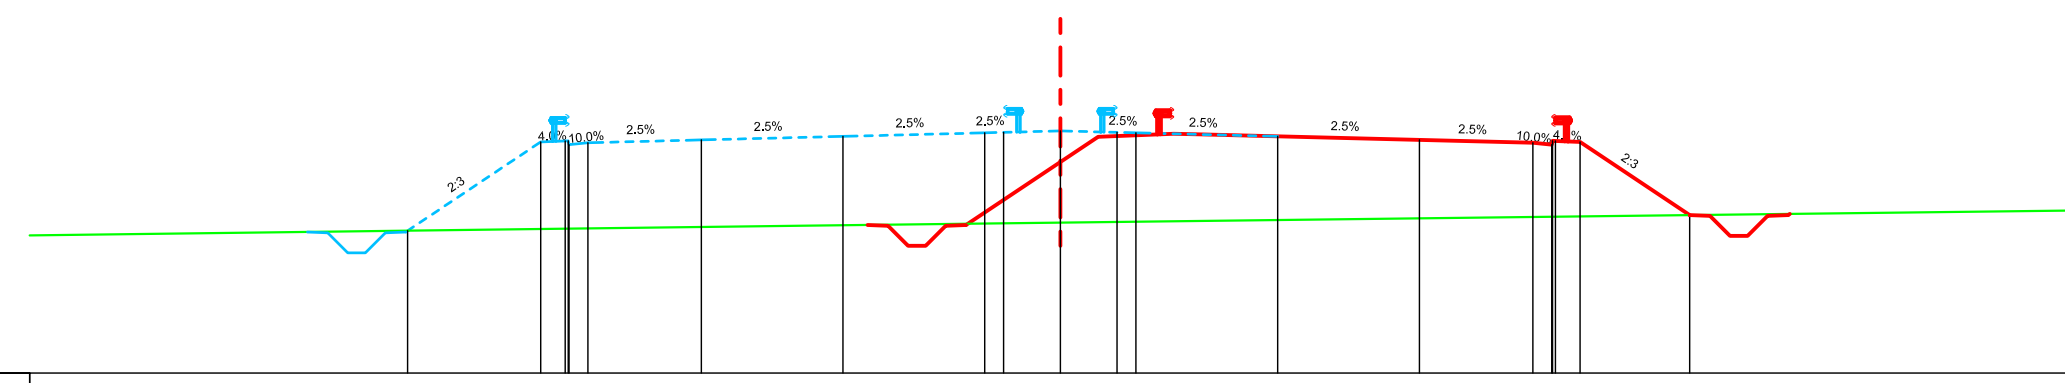

Datum level=277.000
Plan de referinta

Grade levels																					
Cote proiect		280.77	283.11	283.14	283.09	283.17	283.26	283.35	283.37	283.40	283.37	283.35	283.26	283.17	283.09	283.14	283.11	281.18			
Offsets																					
Distante		-17.27	-13.75	-13.02	-12.50	-9.50	-5.75	-2.00	-1.50	-0.00	1.50	2.00	5.75	9.50	12.50	13.10	13.75	16.65			
Ground levels																					
Cote teren							280.90														
Offsets																					
Distante							-6.66														

Km=114+020.00

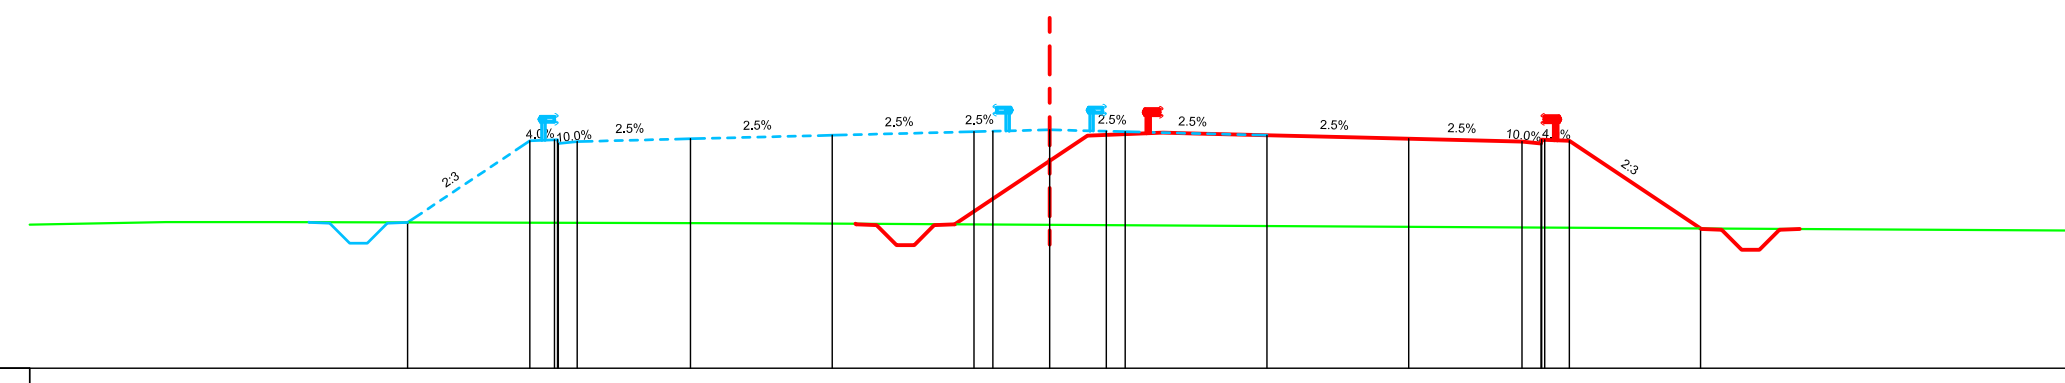

Datum level=276.000
Plan de referinta

Grade levels																					
Cote proiect		279.86	282.01	282.04	281.99	282.07	282.16	282.25	282.27	282.30	282.27	282.25	282.16	282.07	281.99	282.04	282.01	279.70			
Offsets																					
Distante		-16.98	-13.75	-13.02	-12.50	-9.50	-5.75	-2.00	-1.50	-0.00	1.50	2.00	5.75	9.50	12.50	13.10	13.75	17.22			
Ground levels																					
Cote teren		279.86					279.83														
Offsets																					
Distante		-23.38	-21.36	-20.49			-6.86														

Km=114+240.00