


BENEFICIAR



COMPANIA NATIONALA DE AUTOSTRAZI
SI DRUMURI NATIONALE DIN ROMANIA

PROIECTANT



IPTANA S.A.

INVESTITIA

AUTOSTRADA
DITRAU - TARGU NEAMT

CONTRACT Nr: 92 / 58623 / 4275

FAZA DE PROIECTARE


Studiu de Fezabilitate

Proiectat ing. M. Georgescu <i>M. Georgescu</i>	Desenat ing. R. Georgescu <i>R. Georgescu</i>
Verificat ing. M. Moroiianu <i>M. Moroiianu</i>	Sef Proiect ing. V. Osman <i>V. Osman</i>

LUCRARI DE DRUMURI

Scara: 1:200
Data: IANUARIE 2011


PROFILE TRANSVERSALE
KM 114+400 - KM 114+620

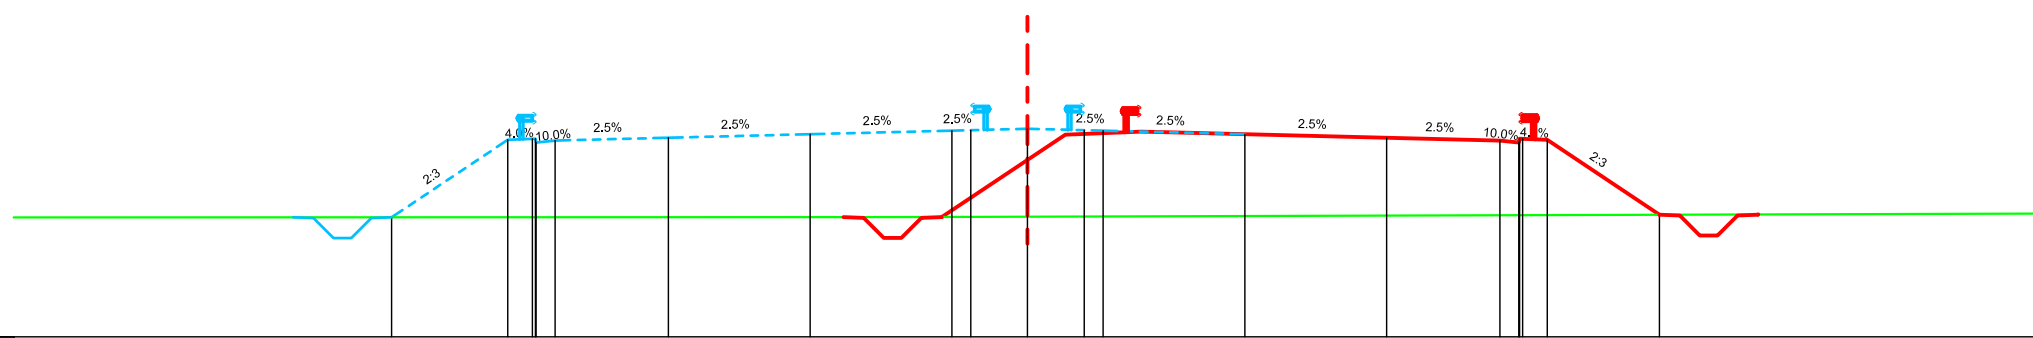

Datum level=276.000
Plan de referinta

Grade levels																								
Cote proiect		279.16	281.21	281.24	281.19		281.27		281.36		281.45	281.47	281.50	281.47	281.45		281.36	281.27	281.19	281.24	281.21	279.23		
Offsets																								
Distante		-16.82	-13.75	-13.02	-12.50		-9.50		-5.75		-2.00	-1.50	0.00	1.50	2.00		5.75	9.50	12.50	13.10	13.75		16.72	
Ground levels																								
Cote teren								279.17																
Offsets																								
Distante								-3.48																

Km=114+400.00

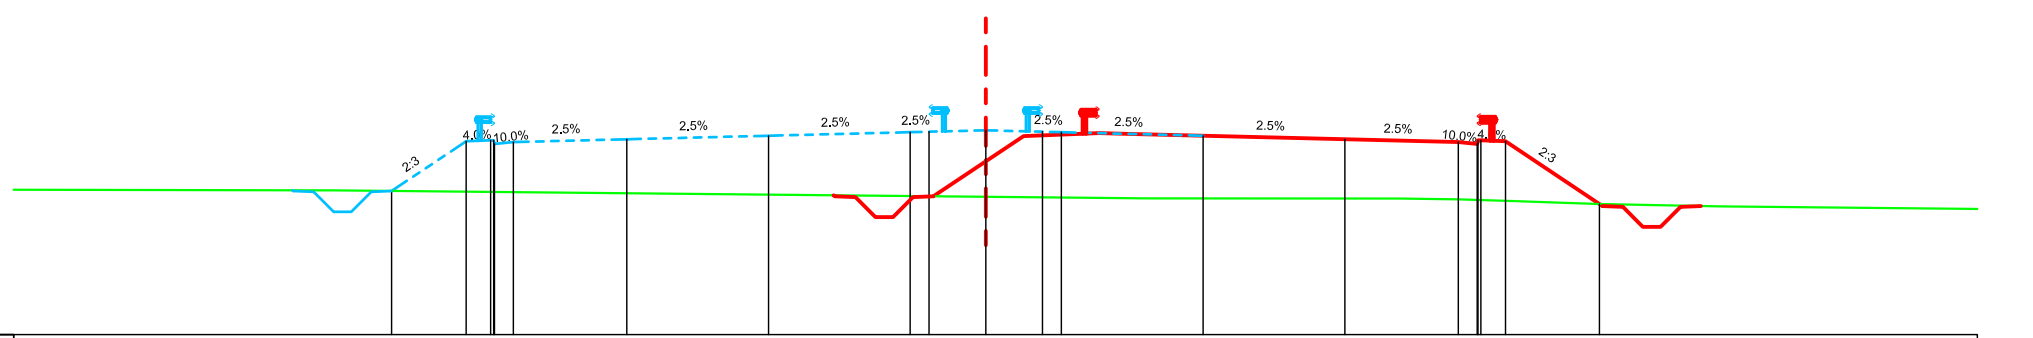

Datum level=275.000
Plan de referinta

Grade levels																									
Cote proiect		278.80	280.11	280.14	280.09		280.17		280.26		280.35	280.37	280.40	280.37	280.35		280.26	280.17	280.09	280.14	280.11	278.45			
Offsets																									
Distante		-15.72	-13.75	-13.02	-12.50		-9.50		-5.75		-2.00	-1.50	0.00	1.50	2.00		5.75	9.50	12.50	13.10	13.75		16.24		
Ground levels																									
Cote teren		278.81															278.60		278.60	278.58	278.53	278.49	278.46	278.39	
Offsets																									
Distante		-17.20															4.30		10.94	12.48	14.00	15.21	16.20	19.43	23.22

Km=114+620.00