


AMPLASAMENT

BENEFICIAR

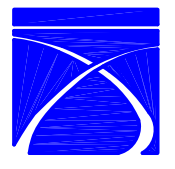

COMPANIA NATIONALA DE AUTOSTRAZI SI DRUMURI NATIONALE DIN ROMANIA

PROIECTANT



IPTANA S.A.

INVESTITIA

AUTOSTRADA
DITRAU - TARGU NEAMT

CONTRACT Nr: 92 / 58623 / 4275

FAZA DE PROIECTARE

Studiu de Fezabilitate


Proiectat ing. M. Georgescu <i>M. Georgescu</i>	Desenat ing. R. Georgescu <i>R. Georgescu</i>
Verificat ing. M. Moroiianu <i>M. Moroiianu</i>	Sef Proiect ing. V. Osman <i>V. Osman</i>

LUCRARI DE DRUMURI

Scara: 1:200

Data: IANUARIE 2011


PROFILE TRANSVERSALE
KM 114+940 - KM 115+040

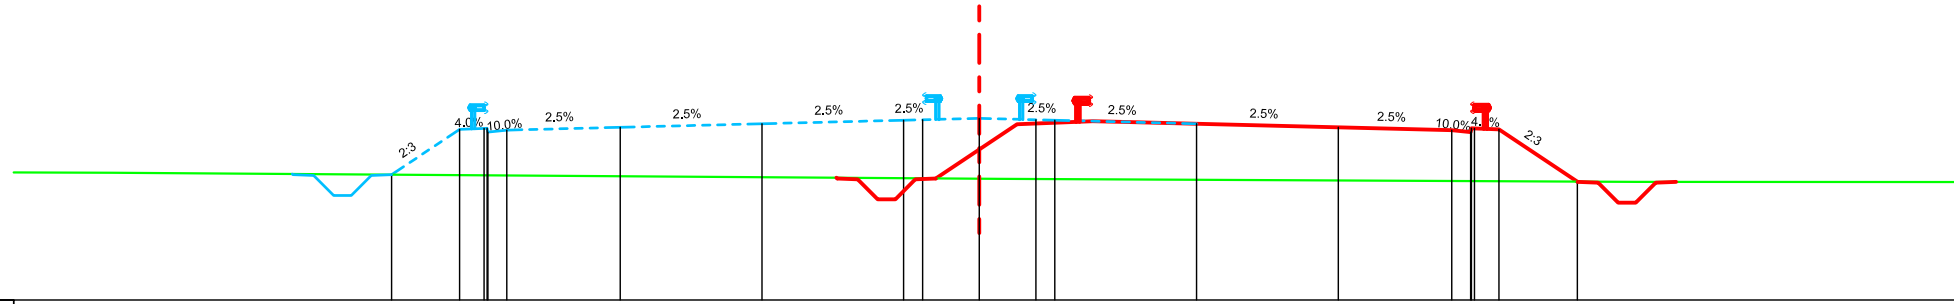

Datum level=274.000
Plan de referinta

Grade levels													
Cote proiect		277.31	278.51 278.54 278.49	278.57	278.66	278.75 278.77	278.80	278.77 278.75	278.66	278.57	278.49 278.54 278.51	277.13	
Offsets													
Distante		-15.55	-13.75 -13.02 -12.50	-9.50	-5.75	-2.00 -1.50	0.00	1.50 2.00	5.75	9.50	12.50 13.10 13.75	15.82	
Ground levels													
Cote teren	277.37						277.20					277.12	
Offsets							0.49						
Distante	-22.95												17.38

Km=114+940.00

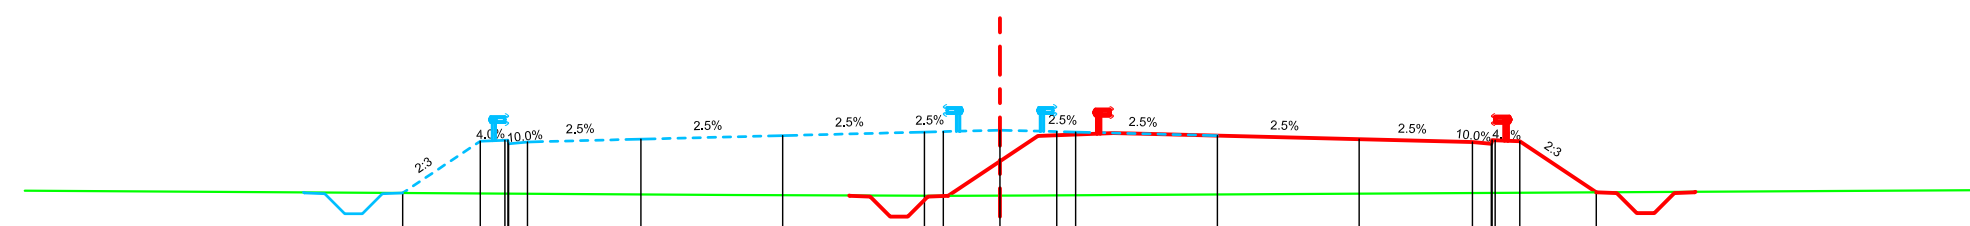

Datum level=273.000
Plan de referinta

Grade levels													
Cote proiect		276.64	278.01 278.04 277.99	278.07	278.16	278.25 278.27	278.30	278.27 278.25	278.16	278.07	277.99 278.04 278.01	276.66	
Offsets													
Distante		-15.80	-13.75 -13.02 -12.50	-9.50	-5.75	-2.00 -1.50	0.00	1.50 2.00	5.75	9.50	12.50 13.10 13.75	15.78	
Ground levels													
Cote teren					276.59		276.57	276.58					
Offsets							-1.27	0.88					
Distante					-7.03								

Km=115+040.00