


BENEFICIAR



COMPANIA NATIONALA DE AUTOSTRAZI
SI DRUMURI NATIONALE DIN ROMANIA

PROIECTANT



IPTANA S.A.

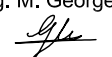
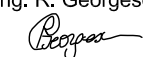
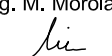
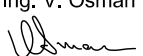
INVESTITIA

AUTOSTRADA
DITRAU -TARGU NEAMT

CONTRACT Nr: 92 / 58623 / 4275

FAZA DE PROIECTARE

Studiu de Fezabilitate


Proiectat ing. M. Georgescu 	Desenat ing. R. Georgescu 
Verificat ing. M. Moroiianu 	Sef Proiect ing. V. Osman 

LUCRARI DE DRUMURI

Scara: 1:200

Data: IANUARIE 2011

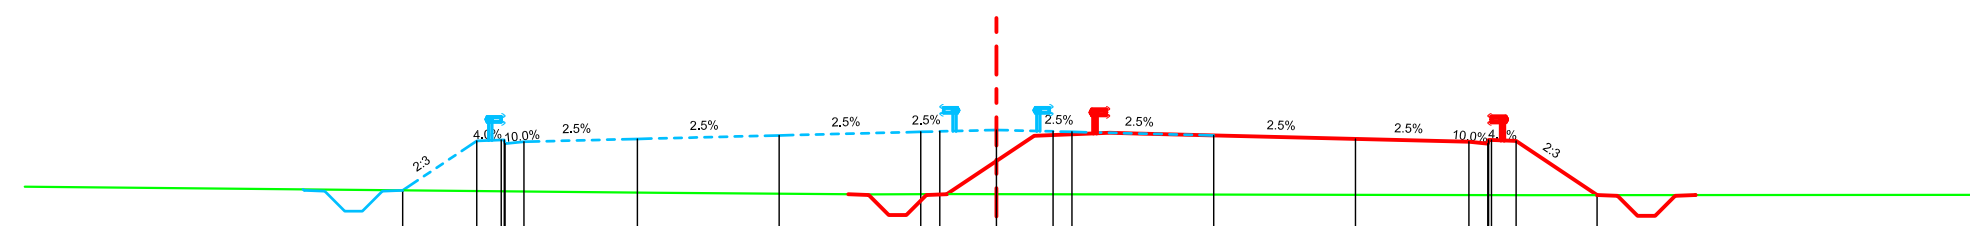
PROFILE TRANSVERSALE
KM 115+300 - KM 115+560



Datum level=272.000
Plan de referinta

Grade levels																								
Cote proiect		275.41	276.71	276.74	276.69		276.77		276.86		276.95	276.97	277.00	276.97	276.95		276.86		276.77	276.69	276.74	276.71	275.28	
Offsets																								
Distante		-15.71	-13.75	-13.02	-12.50		-9.50		-5.75		-2.00	-1.50	0.00	1.50	2.00		5.75		9.50	12.50	13.10	13.75	15.89	
Ground levels																								
Cote teren							275.34				275.30	275.31										275.28		
Offsets																								
Distante							-8.97				-3.36	-1.30										14.09		

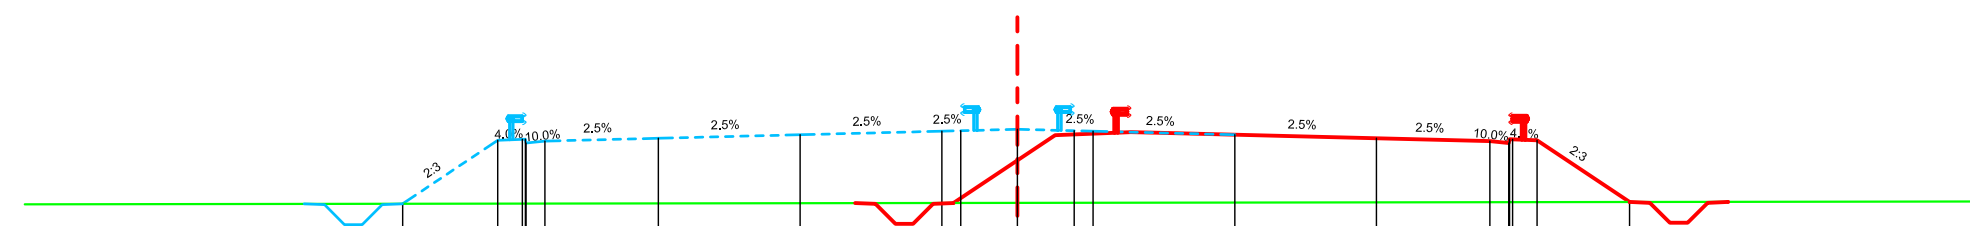Km=115+300.00



Datum level=270.000
Plan de referinta

Grade levels																								
Cote proiect		273.74	275.41	275.44	275.39		275.47		275.56		275.65	275.67	275.70	275.67	275.65		275.56		275.47	275.39	275.44	275.41	273.78	
Offsets																								
Distante		-16.26	-13.75	-13.02	-12.50		-9.50		-5.75		-2.00	-1.50	0.00	1.50	2.00		5.75		9.50	12.50	13.10	13.75	16.20	
Ground levels																								
Cote teren																								
Offsets																								
Distante																								

Km=115+560.00