


BENEFICIAR

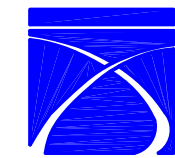

COMPANIA NATIONALA DE AUTOSTRAZI
SI DRUMURI NATIONALE DIN ROMANIA

PROIECTANT



IPTANA S.A.

INVESTITIA

AUTOSTRADA
DITRAU -TARGU NEAMT

CONTRACT Nr: 92 / 58623 / 4275

FAZA DE PROIECTARE

Studiu de Fezabilitate


Proiectat ing. M. Georgescu <i>Georgescu</i>	Desenat ing. R. Georgescu <i>Georgescu</i>
Verificat ing. M. Moroiianu <i>Moroiianu</i>	Sef Proiect ing. V. Osman <i>Osman</i>

LUCRARI DE DRUMURI

Scara: 1:200

Data: IANUARIE 2011


PROFILE TRANSVERSALE
KM 116+900 - KM 117+040

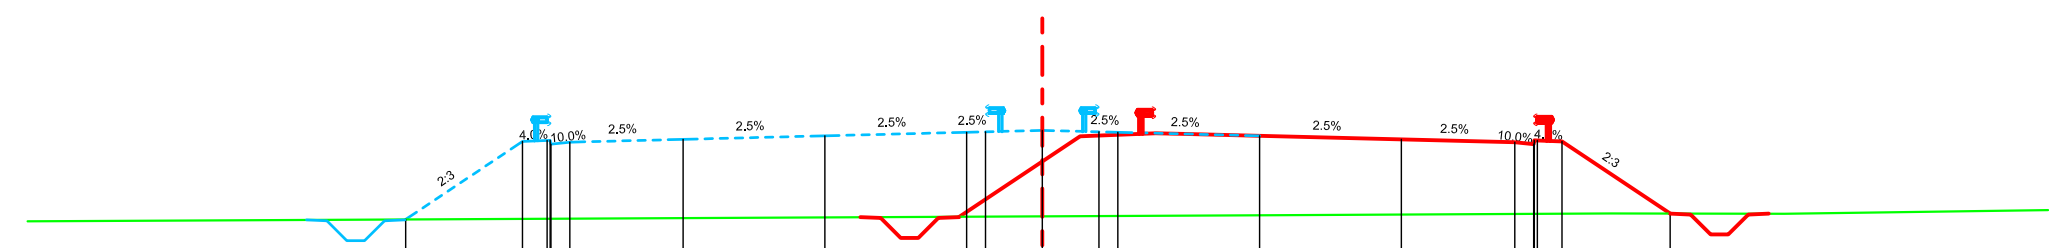

Datum level=265.000
Plan de referinta

Grade levels														
Cote proiect		268.58	270.65 270.68 270.63	270.70	270.80	270.89 270.90	270.94	270.90 270.89	270.80	270.70	270.63 270.67 270.65	268.74		
Offsets														
Distante		-16.84	-13.75 -13.02 -12.50	-9.50	-5.75	-2.00 -1.50	0.00	1.50 2.00	5.75	9.50	12.50 13.10 13.75	16.61		
Ground levels														
Cote teren	268.54								268.70			268.74		268.74
Offsets														
Distante	-25.88								6.14			15.05		19.63

Km=116+900.00

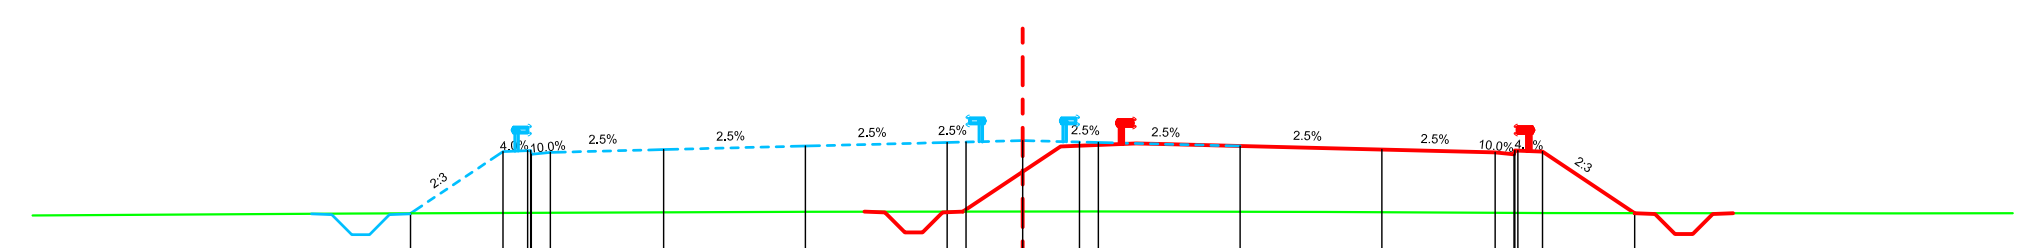

Datum level=265.000
Plan de referinta

Grade levels														
Cote proiect		268.10	269.73 269.76 269.71	269.78	269.88	269.97 269.98	270.02	269.98 269.97	269.88	269.78	269.71 269.76 269.73	268.10		
Offsets														
Distante		-16.20	-13.75 -13.02 -12.50	-9.50	-5.75	-2.00 -1.50	0.00	1.50 2.00	5.75	9.50	12.50 13.10 13.75	16.19		
Ground levels														
Cote teren	268.09				268.14			268.15		268.13		268.10		268.10
Offsets														
Distante	-17.74				-5.58			1.91		7.99		13.82		23.13

Km=117+040.00