

BENEFICIAR

COMPANIA NATIONALA DE AUTOSTRAZI
SI DRUMURI NATIONALE DIN ROMANIA

PROIECTANT

IPTANA S.A.

INVESTITIA

AUTOSTRADA
DITRAU -TARGU NEAMT

CONTRACT Nr: 92 / 58623 / 4275

FAZA DE PROIECTARE

Studiu de Fezabilitate


| | |
|--------------------------------|------------------------------|
| Proiectat ing. M. Georgescu | Desenat ing. R. Georgescu |
| Verificat ing. M. Moroiianu | Sef Proiect ing. V. Osman |

LUCRARI DE DRUMURI

Scara: 1:200


Data: IANUARIE 2011

PROFILE TRANSVERSALE
KM 117+160 - KM 117+340

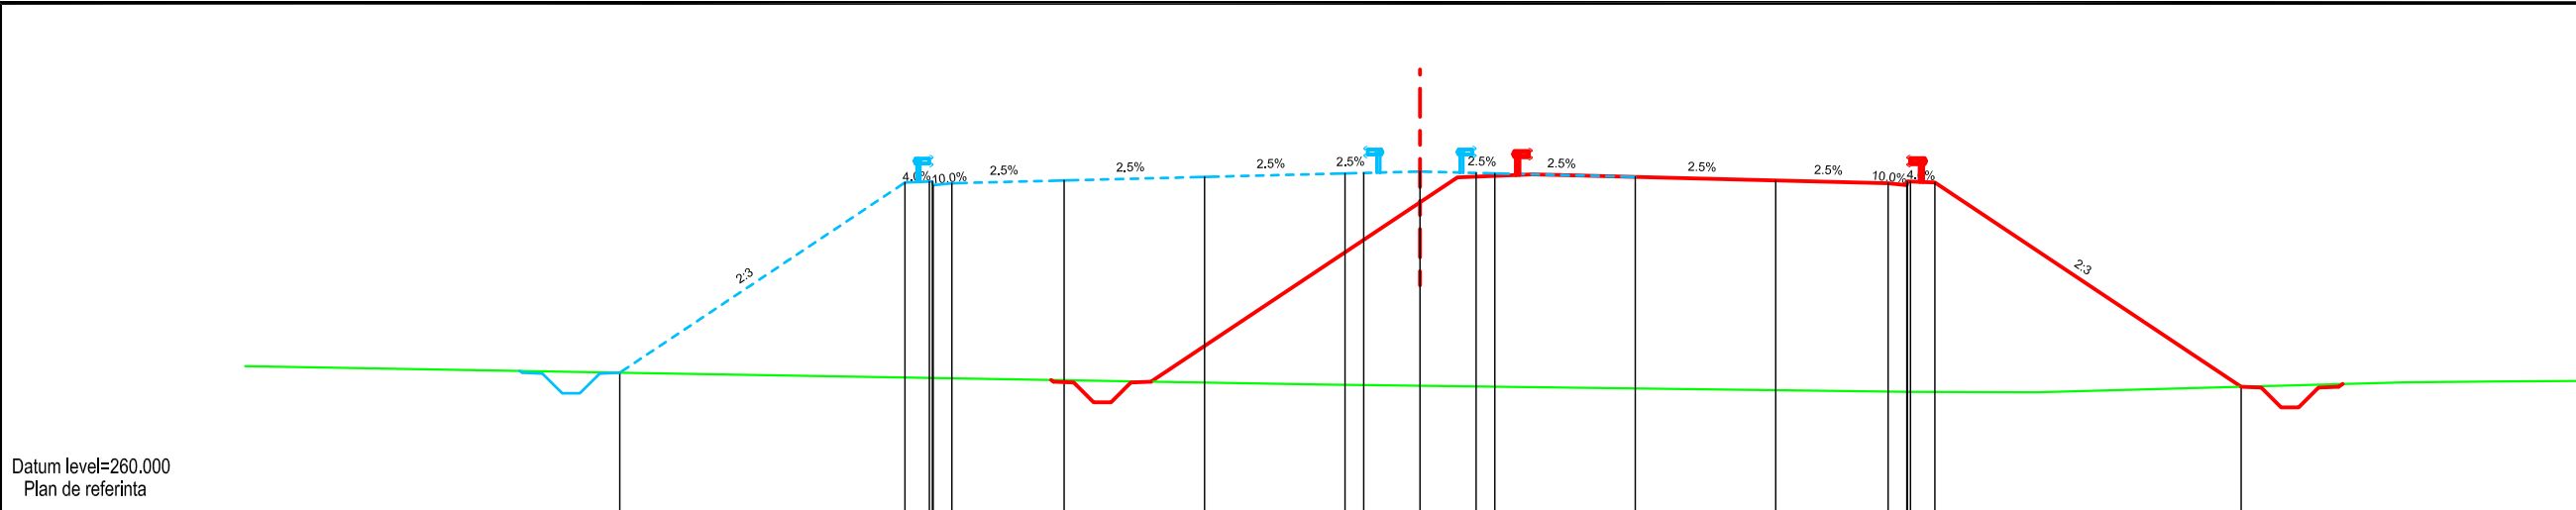

| | | | | | | | | | | | | | | | | | | | | | | | |
|------------------------------------------|--------|--------|--------|--------|--------|--------|--------|--------|--------|--------|--------|--------|--------|--------|--------|--------|--------|--|--|--|-------|--------|--------|
| Datum level=260.000 Plan de referinta | | | | | | | | | | | | | | | | | | | | | | | |
| Grade levels | | | | | | | | | | | | | | | | | | | | | | | |
| Cote proiect | 263.69 | 268.77 | 268.80 | 268.75 | 268.82 | 268.92 | 269.01 | 269.02 | 269.06 | 269.02 | 269.01 | 268.92 | 268.82 | 268.75 | 268.80 | 268.77 | | | | | | | |
| Offsets | | | | | | | | | | | | | | | | | | | | | | | |
| Distante | -21.37 | -13.75 | -13.02 | -12.50 | -9.50 | -5.75 | -2.00 | -1.50 | 0.00 | 1.50 | 2.00 | 5.75 | 9.50 | 12.50 | 13.10 | 13.75 | | | | | | | |
| Ground levels | | | | | | | | | | | | | | | | | | | | | | | |
| Cote teren | 263.67 | | | | | | 263.37 | | | | | | | | 263.18 | 263.16 | 263.17 | | | | | 263.43 | 263.45 |
| Offsets | | | | | | | | | | | | | | | | | | | | | | | |
| Distante | -20.45 | | | | | | -2.60 | | | | | | | | 13.05 | 16.37 | 16.45 | | | | 26.32 | 28.53 | |

Km=117+160.00

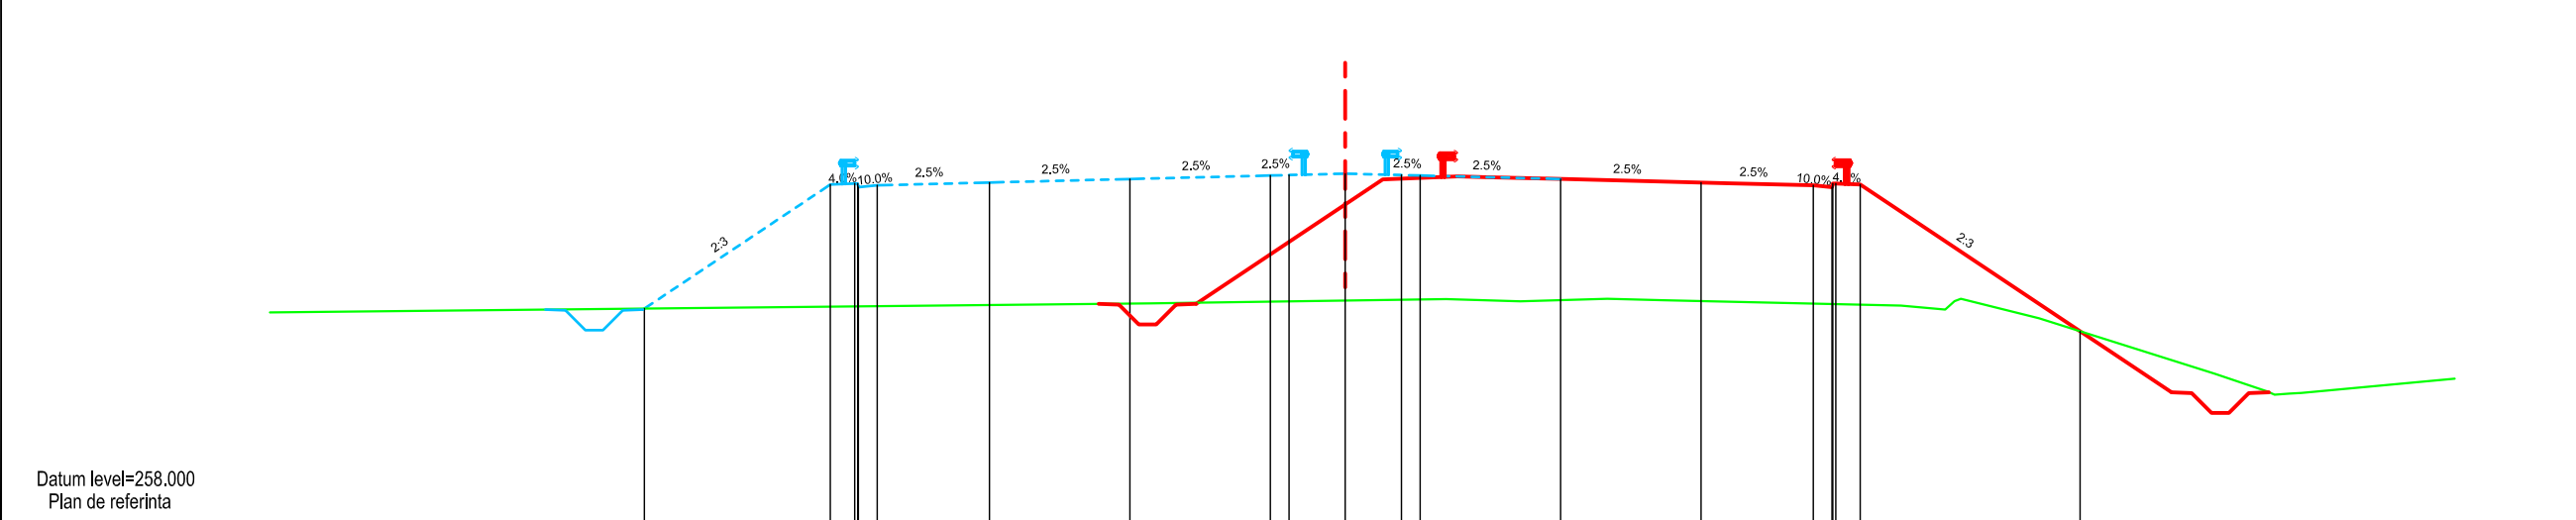

| | | | | | | | | | | | | | | | | | | | | | | | | | |
|------------------------------------------|--------|--------|--------|--------|--------|--------|--------|--------|--------|--------|--------|--------|--------|--------|--------|--------|--------|--------|--|--|--------|--------|--------|--------|--------|
| Datum level=258.000 Plan de referinta | | | | | | | | | | | | | | | | | | | | | | | | | |
| Grade levels | | | | | | | | | | | | | | | | | | | | | | | | | |
| Cote proiect | 263.74 | 267.05 | 267.08 | 267.03 | 267.10 | 267.20 | 267.29 | 267.30 | 267.34 | 267.30 | 267.29 | 267.20 | 267.10 | 267.03 | 267.08 | 267.05 | | | | | | | | | |
| Offsets | | | | | | | | | | | | | | | | | | | | | | | | | |
| Distante | -18.71 | -13.75 | -13.02 | -12.50 | -9.50 | -5.75 | -2.00 | -1.50 | 0.00 | 1.50 | 2.00 | 5.75 | 9.50 | 12.50 | 13.10 | 13.75 | | | | | | | | | |
| Ground levels | | | | | | | | | | | | | | | | | | | | | | | | | |
| Cote teren | | | | | | 263.88 | | | | 263.99 | 263.93 | 264.00 | 263.99 | 263.96 | | 263.82 | 263.71 | 264.00 | | | 263.48 | 262.00 | 261.52 | 261.47 | 261.49 |
| Offsets | | | | | | | | | | | | | | | | | | | | | | | | | |
| Distante | | | | | | -5.20 | | | | 2.70 | 4.68 | 7.00 | 7.66 | 8.47 | | 14.84 | 16.02 | 16.44 | | | 18.52 | 23.22 | 24.62 | 25.22 | 25.53 |

Km=117+340.00