


BENEFICIAR



COMPANIA NATIONALA DE AUTOSTRAZI
SI DRUMURI NATIONALE DIN ROMANIA

PROIECTANT

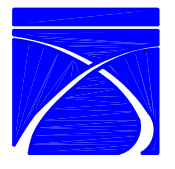

IPTANA S.A.

INVESTITIA

AUTOSTRADA
DITRAU - TARGU NEAMT

CONTRACT Nr: 92 / 58623 / 4275

FAZA DE PROIECTARE

Studiu de Fezabilitate

Proiectat ing. M. Georgescu <i>M. Georgescu</i>	Desenat ing. R. Georgescu <i>R. Georgescu</i>
Verificat ing. M. Moroiianu <i>M. Moroiianu</i>	Sef Proiect ing. V. Osman <i>V. Osman</i>


LUCRARI DE DRUMURI

Scara: 1:200

Data: IANUARIE 2011

PROFILE TRANSVERSALE
KM 117+560 - KM 117+720


Datum level=258.000
Plan de referinta

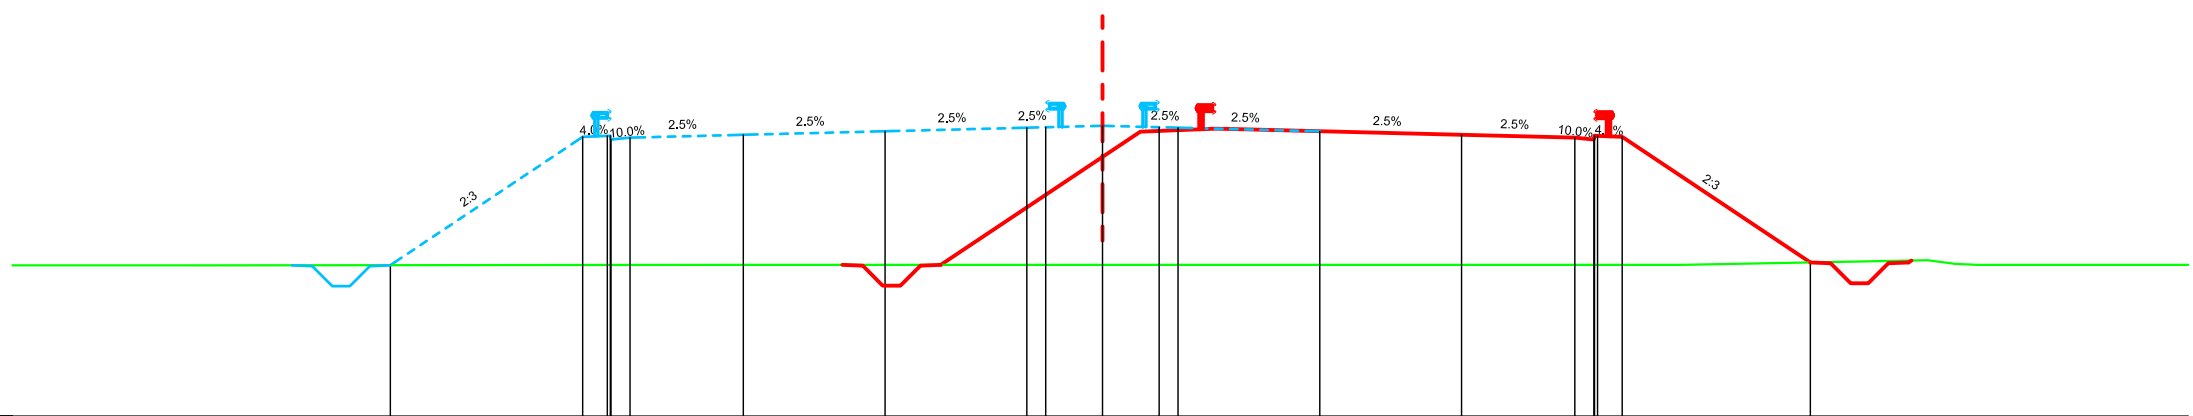

Grade levels																			
Cote proiect		261.99	265.38 265.41 265.36	265.44	265.53	265.63 265.64	265.68	265.64 265.63	265.53	265.44	265.36 265.41 265.38		262.06						
Offsets		-18.84	-13.75 -13.02 -12.50	-9.50	-5.75	-2.00 -1.50	0.00	1.50 2.00	5.75	9.50	12.50 13.10 13.75		18.73						
Ground levels																			
Cote teren	261.99 261.98			262.00					262.00				262.00						
Offsets																			
Distante	-24.58 -23.73			-9.95					6.53				15.33						

Km=117+560.00

Datum level=259.000
Plan de referinta

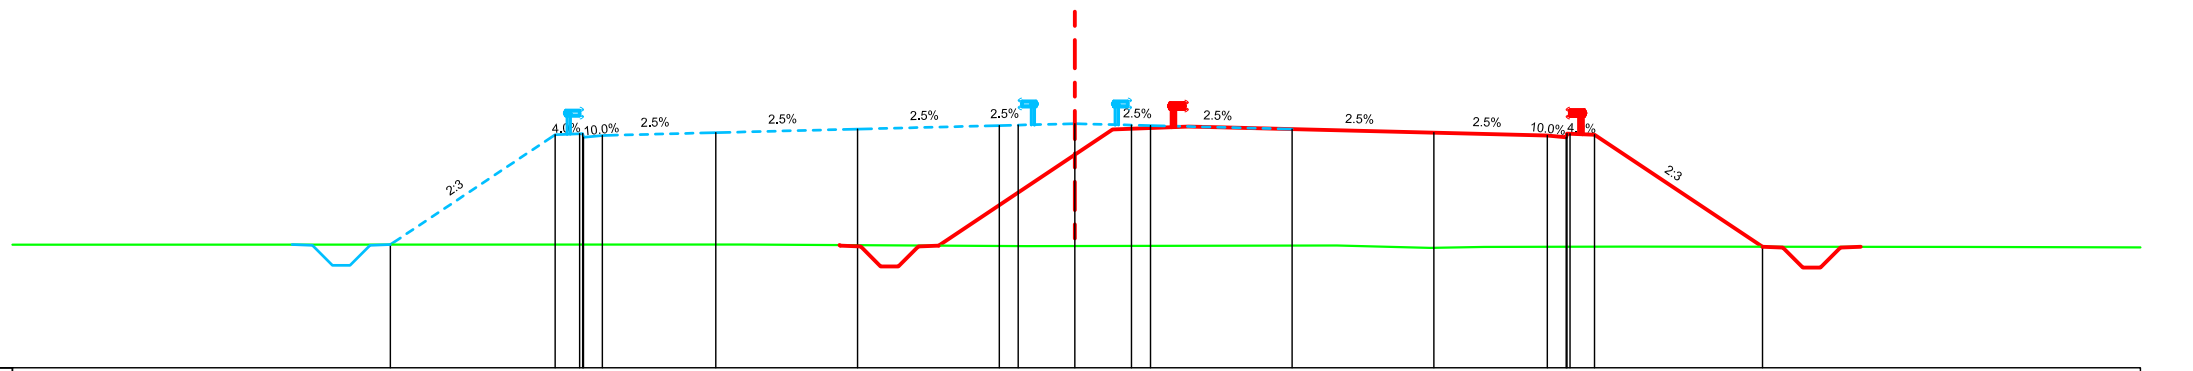

Grade levels																			
Cote proiect		262.26	265.16 265.19 265.14	265.22	265.31	265.41 265.42	265.46	265.42 265.41	265.31	265.22	265.14 265.19 265.16		262.20						
Offsets		-18.11	-13.75 -13.02 -12.50	-9.50	-5.75	-2.00 -1.50	0.00	1.50 2.00	5.75	9.50	12.50 13.10 13.75		18.19						
Ground levels																			
Cote teren	262.26			262.26				262.22		262.23	262.17 262.20		262.20						
Offsets																			
Distante	-26.85			-8.77				-1.28		6.93	9.40 10.83		14.58						

Km=117+720.00