

AMPLASAMENT



COMPANIA NATIONALA DE AUTOSTRAZI SI DRUMURI NATIONALE DIN ROMANIA

PROIECTANT



INVESTITIA

AUTOSTRADA
DITRAU - TARGU NEAMT

CONTRACT Nr: 92 / 58623 / 4275

FAZA DE PROIECTARE
Studiu de Fezabilitate
Varianta optima
de construire

Proiectat ing. I. Dumitrescu <i>I. Dumitrescu</i>	Desenat th. S. Cimpeanu <i>S. Cimpeanu</i>
Verificat ing. A. Tudor	Sef Proiect ing. V. Osman <i>V. Osman</i>

LUCRARI DE PODURI

Scara: 1:1000; 1:200


Data: IANUARIE 2011

DISPOZITIE GENERALA
CALE 1
POD KM 9+635 + KM 9+800
CALE 2
POD KM 9+485 + KM 9+950

Cod: IPT-SF-P-DG-013 Rev. 0

SECTIUNE TRANSVERSALA A-A


Scara 1:200

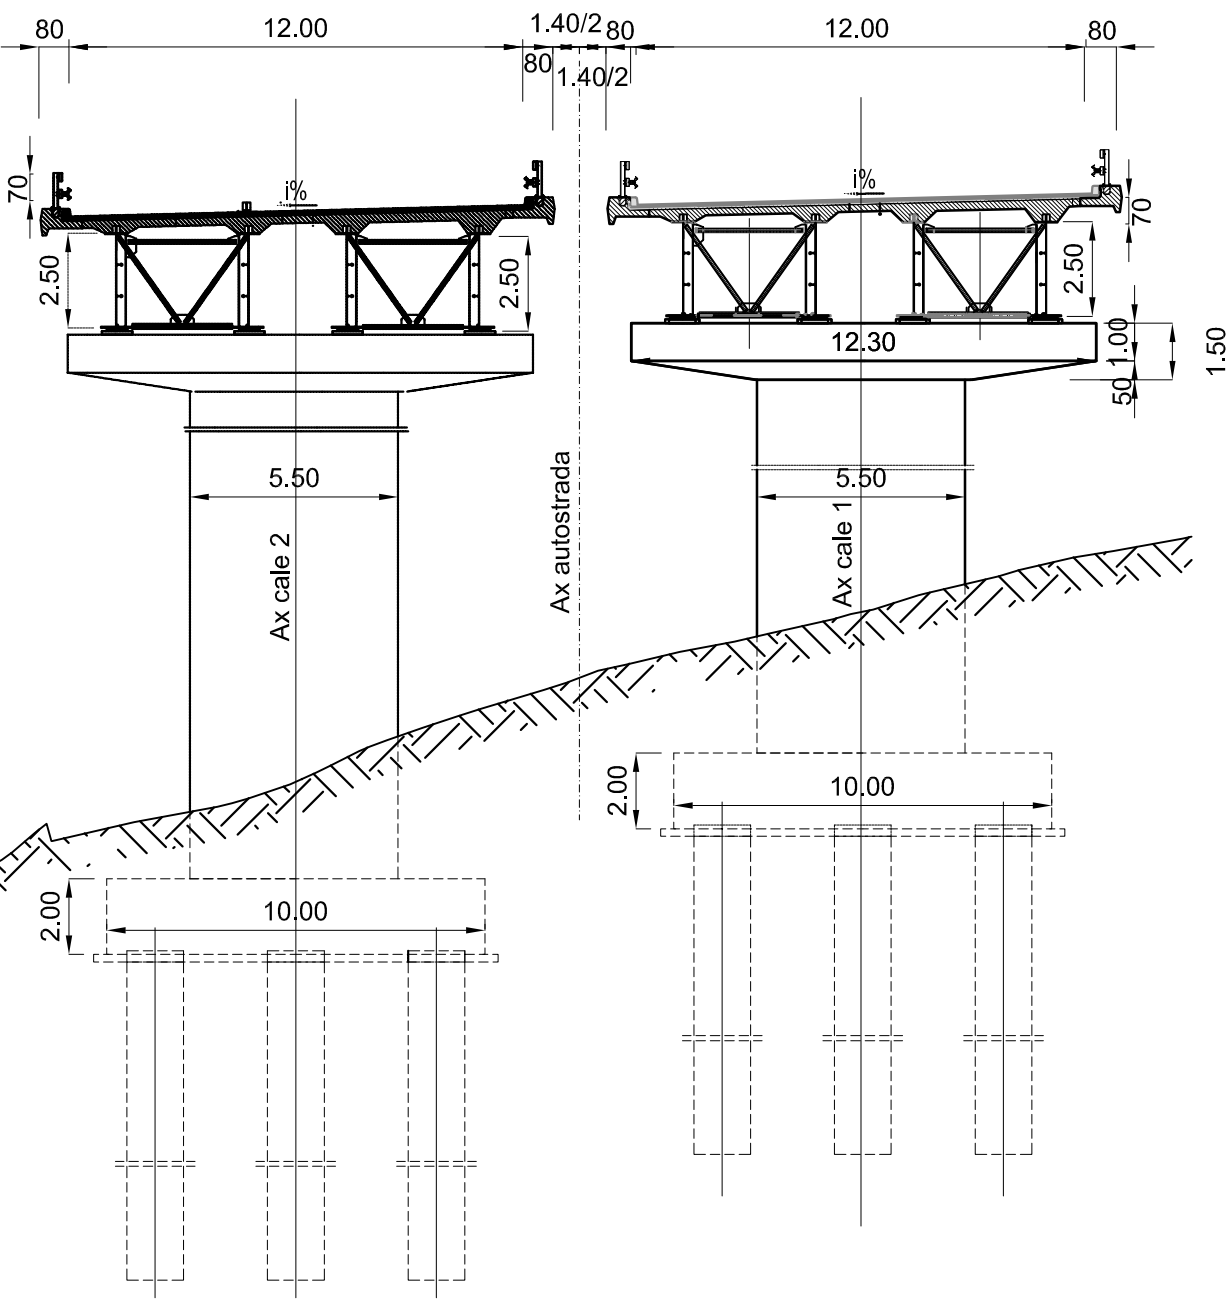

Convoi de calcul conform SR EN 1991-2-2005
Caracteristicile seismice ale zonei: $a_g=0.12g$,
 $T_c=0.70s$ conform cod P100-1/2006
Zona seismica "6" conform SR11100/1-1993
Categoria de importanta privind calitatea "B"

ELEVATIE

Scara 1:1000

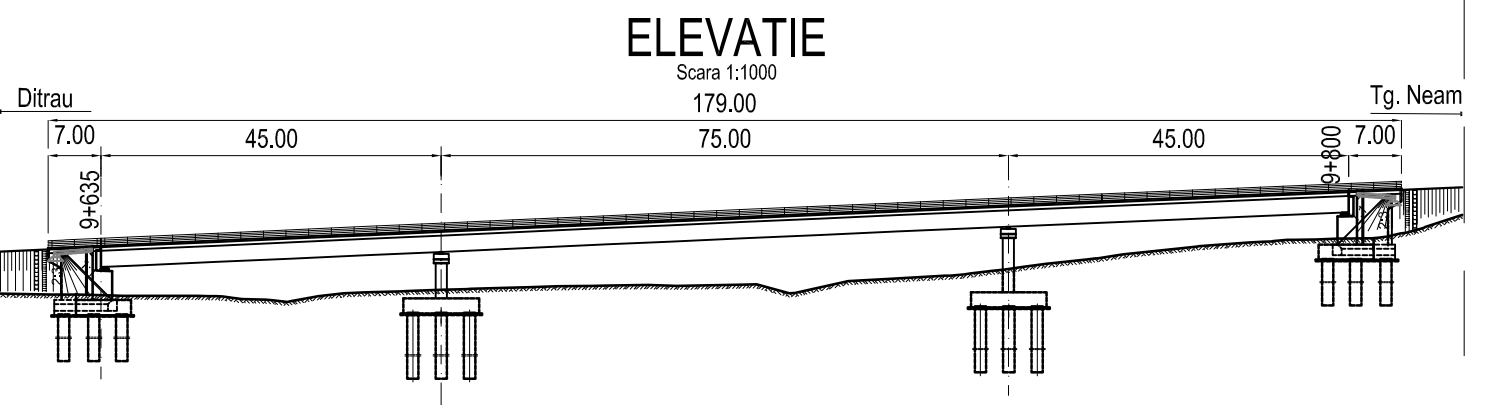

PLAN

Scara 1:1000

