

BENEFICIAR



COMPANIA NATIONALA DE AUTOSTRAZI
SI DRUMURI NATIONALE DIN ROMANIA

PROIECTANT



IPTANA S.A.

INVESTITIA

AUTOSTRADA
DITRAU - TARGU NEAMT

CONTRACT Nr: 92 / 58623 / 4275

FAZA DE PROIECTARE
Studiu de Fezabilitate
Varianta optima
de construire

| | |
|--|---|
| Proiectat ing. I. Dumitrescu <i>Dmit</i> | Desenat th. S. Cimpeanu <i>S</i> |
| Verificat ing. A. Tudor | Sef Proiect ing. V. Osman <i>V. Osman</i> |


LUCRARI DE PODURI

Scara: 1:1000; 1:200
Data: IANUARIE 2011

DISPOZITIE GENERALA
POD KM 12+248 + KM 12+458

SECTIUNE TRANSVERSALA A-A


Scara 1:200

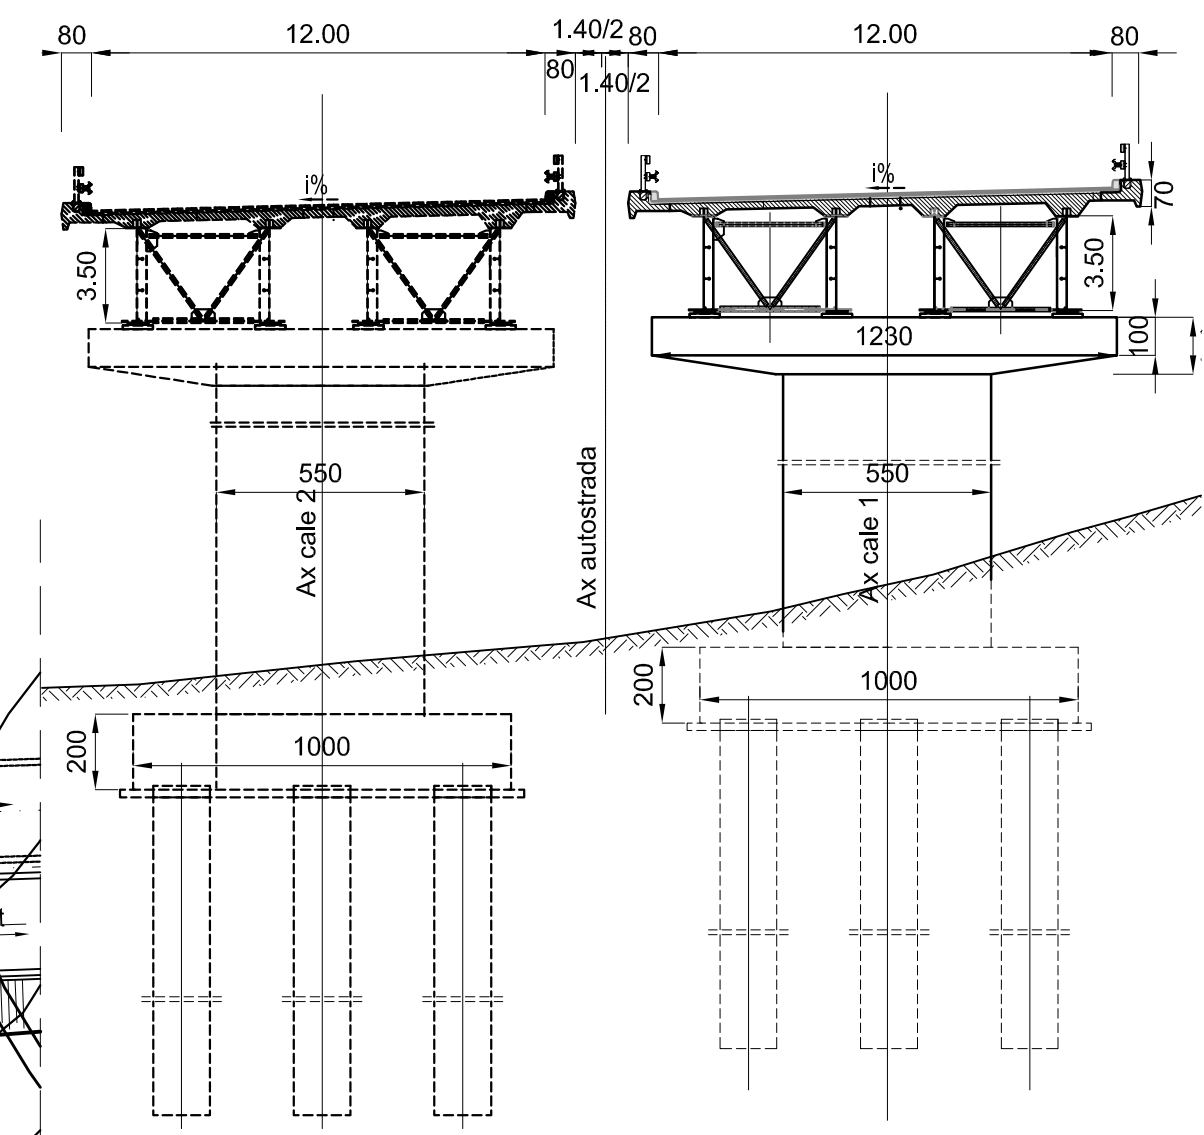

Convoi de calcul conform SR EN 1991-2-2005
Caracteristicile seismice ale zonei: $a_g=0.16g$,
 $T_c=0.70s$ conform cod P100-1/2006
Zona seismică "6" conform SR11100/1-1993
Categoria de importanta privind calitatea "B"

ELEVATIE

SC. 1:1000
228.00

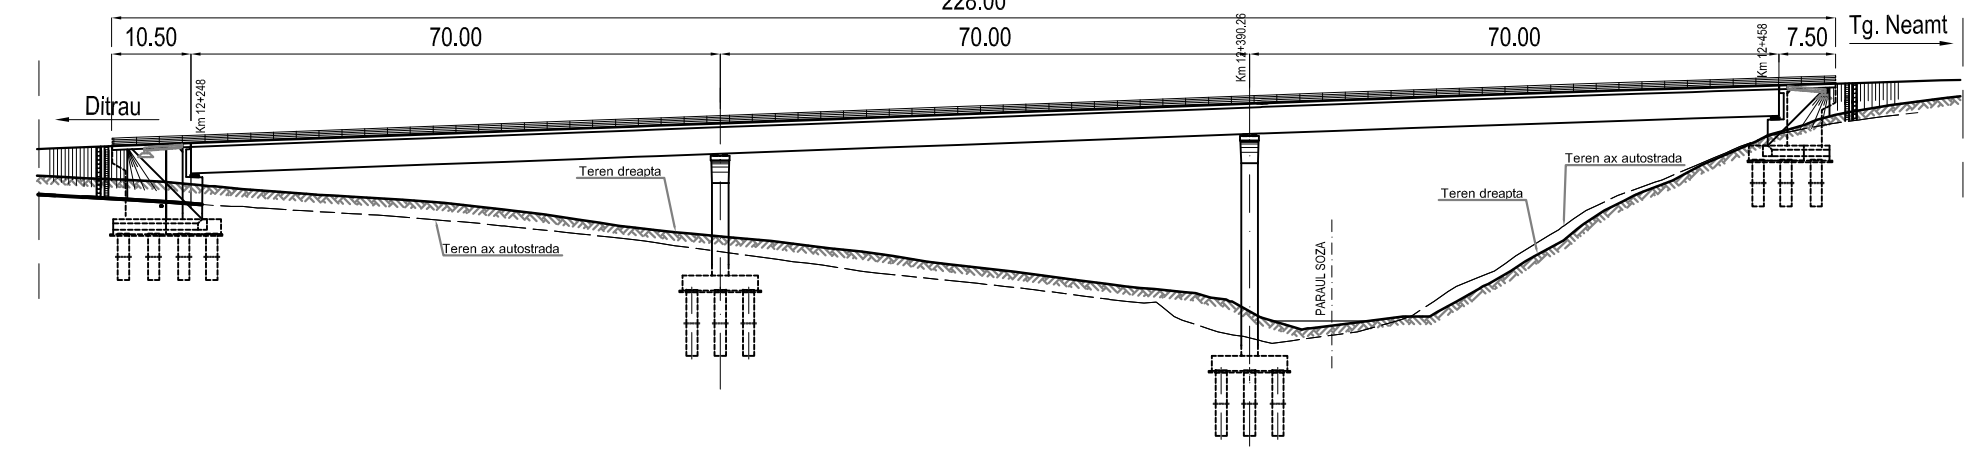

PLAN

SC. 1:1000

