

AMPLASAMENT

BENEFICIAR



COMPANIA NATIONALA DE AUTOSTRAZI
SI DRUMURI NATIONALE DIN ROMANIA

PROIECTANT



IPTANA S.A.

INVESTITIA

AUTOSTRADA
DITRAU - TARGU NEAMT

CONTRACT Nr. 92 / 58623 / 4275

FAZA DE PROIECTARE

Studiu de Fezabilitate
Varianta optima
de construire

Proiectat ing. I. Dumitrescu <i>Dmit</i>	Desenat th. S. Cimpeanu <i>Spm</i>
Verificat ing. A. Tudor	Sef Proiect ing. V. Osman <i>Osman</i>

LUCRARI DE PODURI

Scara: 1:500; 1:200


Data: IANUARIE 2011

DISPOZITIE GENERALA
CALE 1
POD KM 15+141 ÷ KM 15+225
CALE 2
POD KM 15+110 ÷ KM 15+263

Cod: IPT-SF-P-DG-020 Rev. 0


SECTIUNE TRANSVERSALA A-A

Scara 1:200

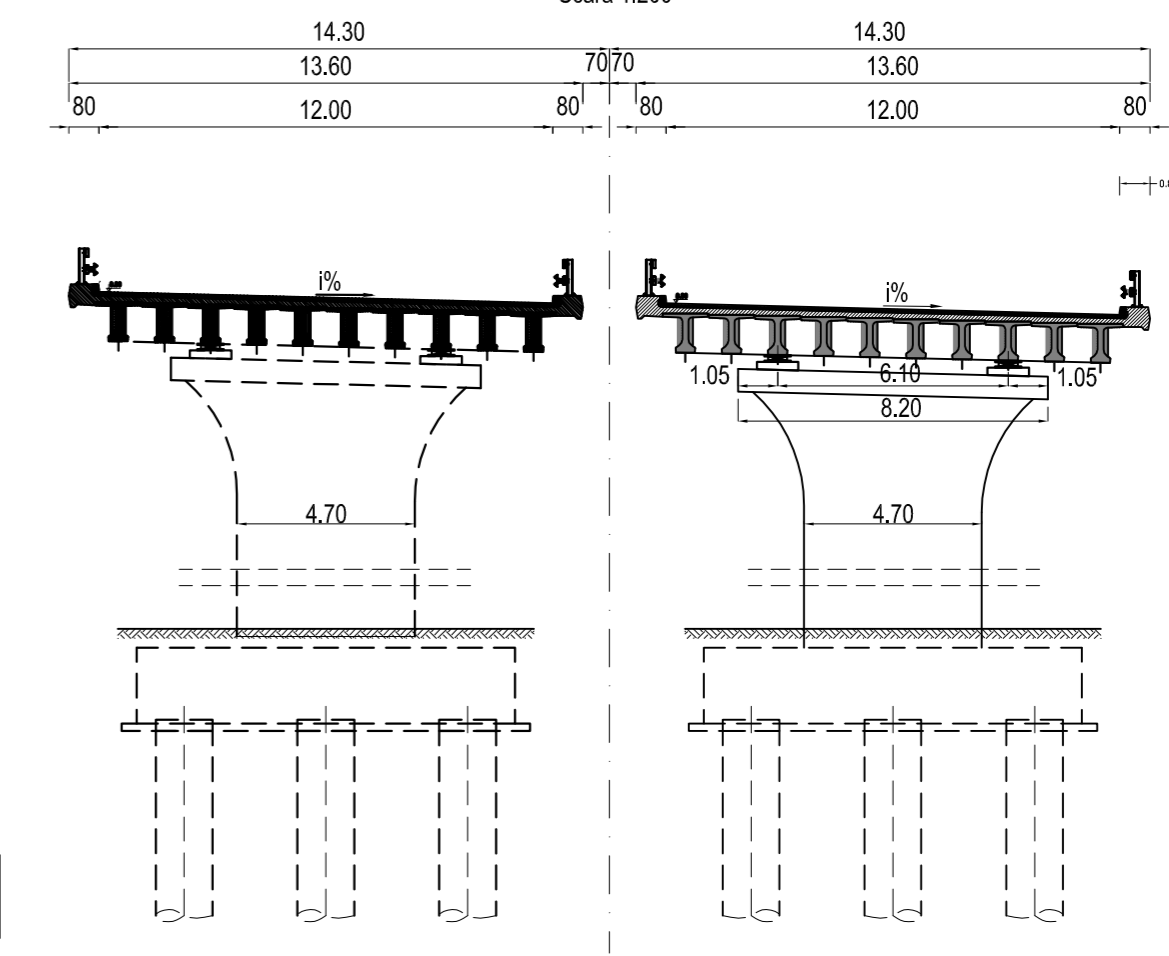


ELEVATIE

SC. 1:500

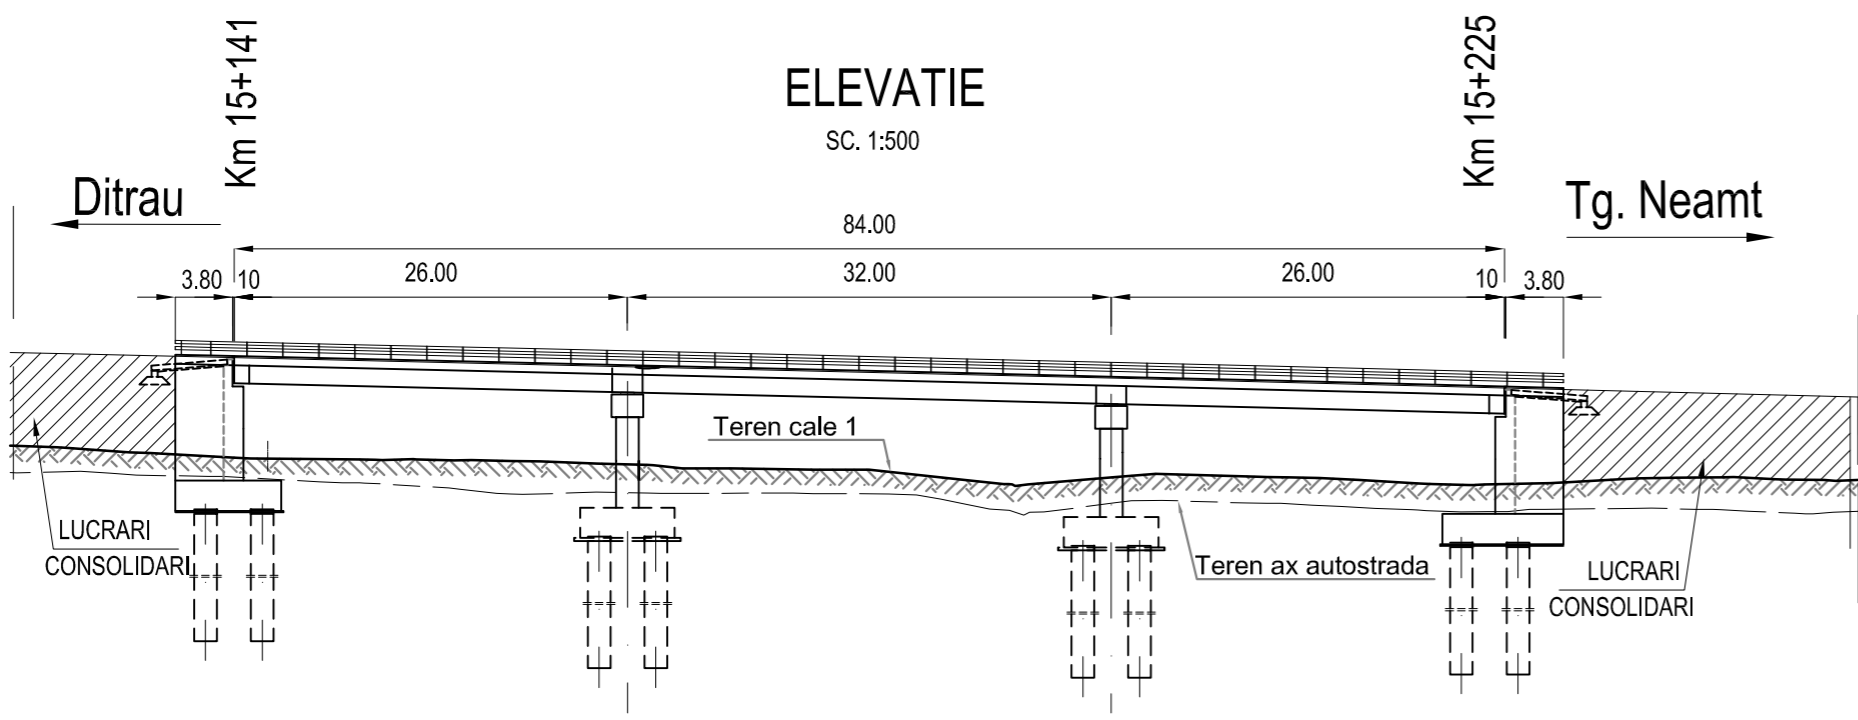

PLAN

SC. 1:500

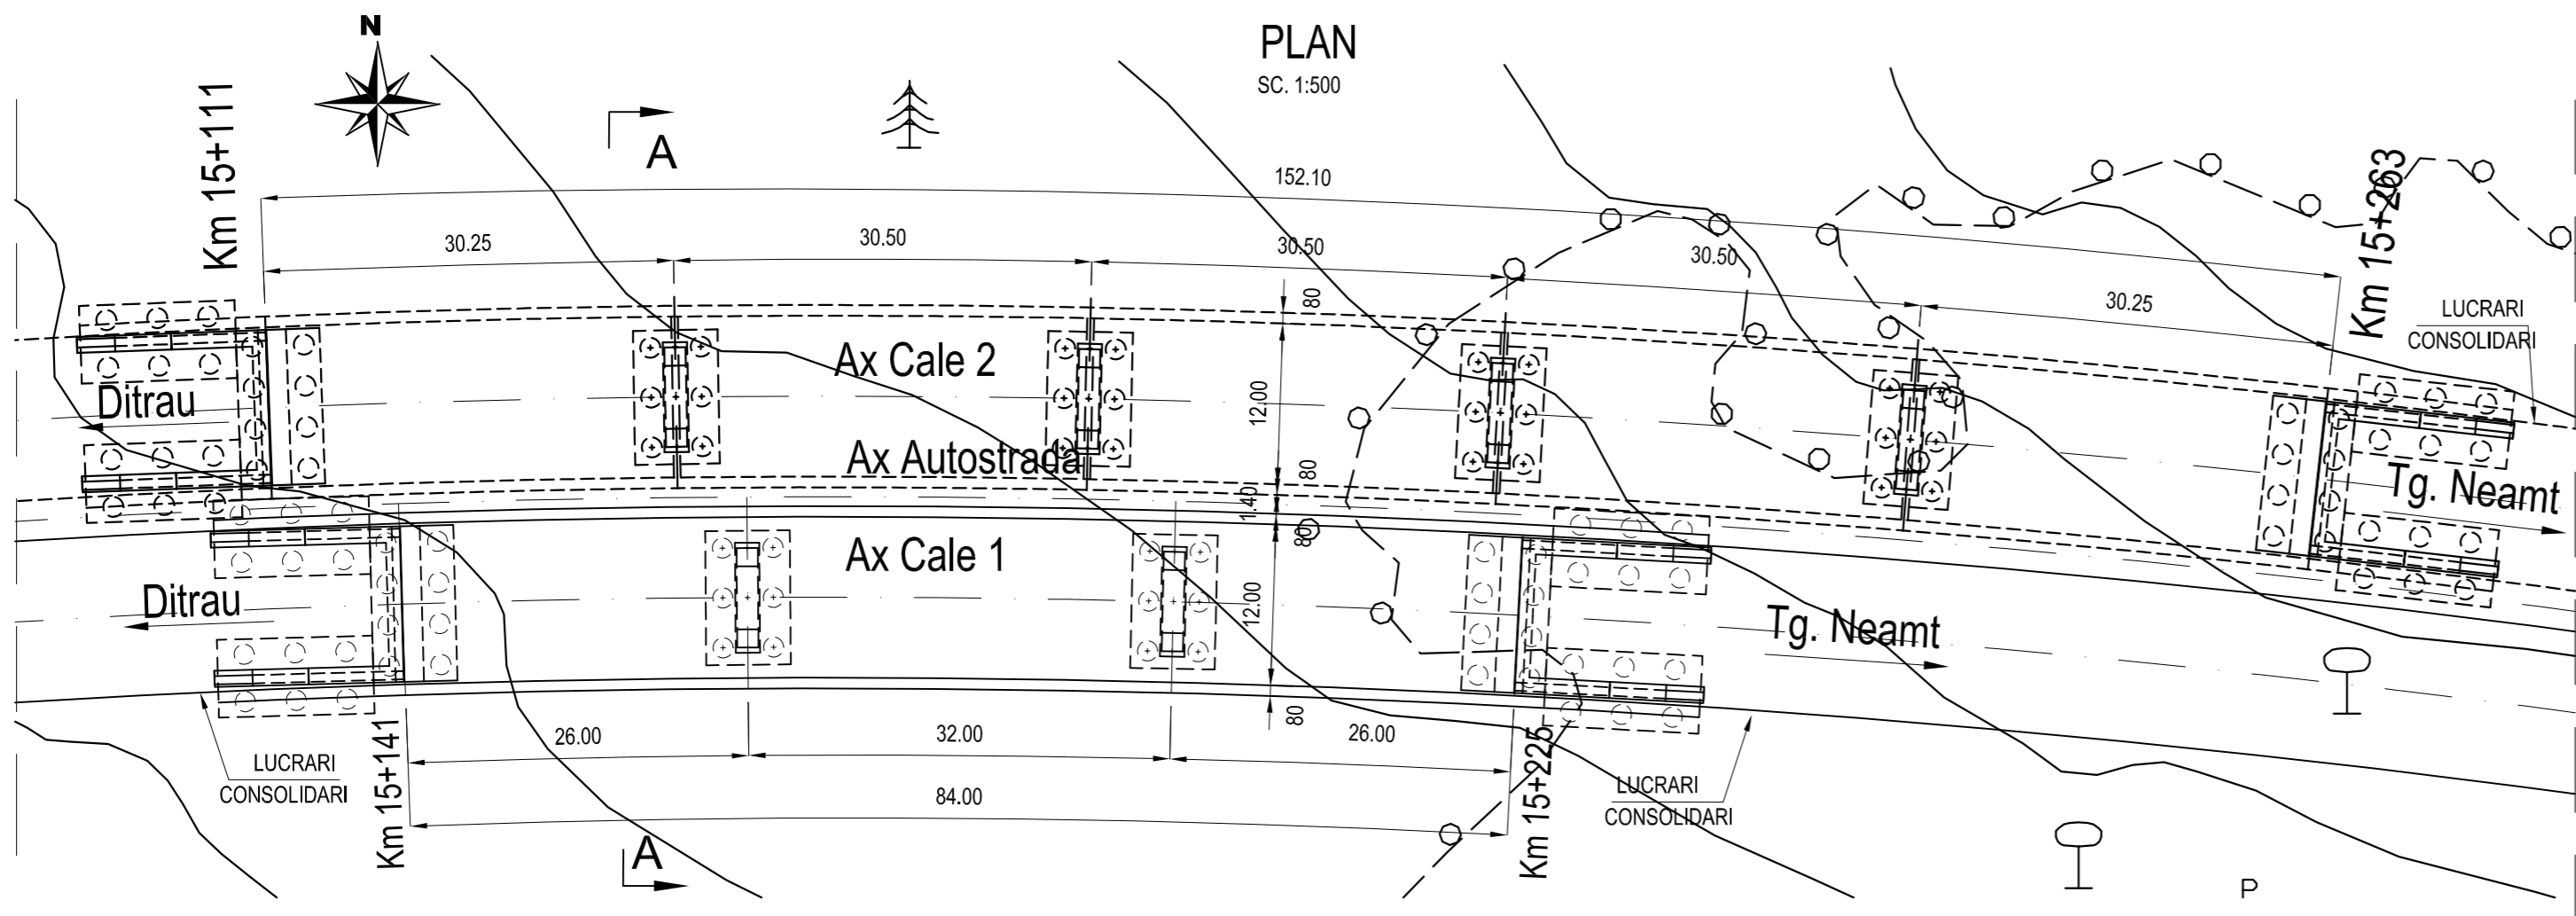

Convoi de calcul conform SR EN 1991-2-2005
Caracteristicile seismice ale zonei: $a_g=0.16g$,
 $T_c=0.70s$ conform cod P100-1/2006
Zona seismica "6" conform SR11100/1-1993
Categoria de importanta privind calitatea "B"