


AMPLASAMENT
BENEFICIAR



COMPANIA NATIONALA DE AUTOSTRAZI
SI DRUMURI NATIONALE DIN ROMANIA

PROIECTANT

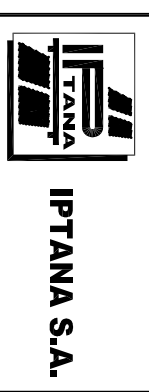

IPTANA S.A.

INVESTITA
AUTOSTRADA
DITRAU -TARGU NEAMT

CONTRACT Nr: 92 / 58823 / 4275

FAZA DE PROIECTARE
Studiu de Fezabilitate
Varianta optima
de construire

Proiectat Ing. I. Dumitrescu
Desenat In. S. Cimpeanu
Verificat Ing. V. Osman
Sef Proiect Ing. A. Tudor

Lucrari de Poduri


Scara: 1:1000-1:200
Data: IANUARIE 2011

DISPOZITIE GENERALA

CALE 1
POD KM 16+694 + KM 16+955
POD KM 17+078 + KM 17+169
CALE 2
POD KM 16+630 + KM 17+169


SECTIUNE TRANSVERSALA A-A

Scara 1:200

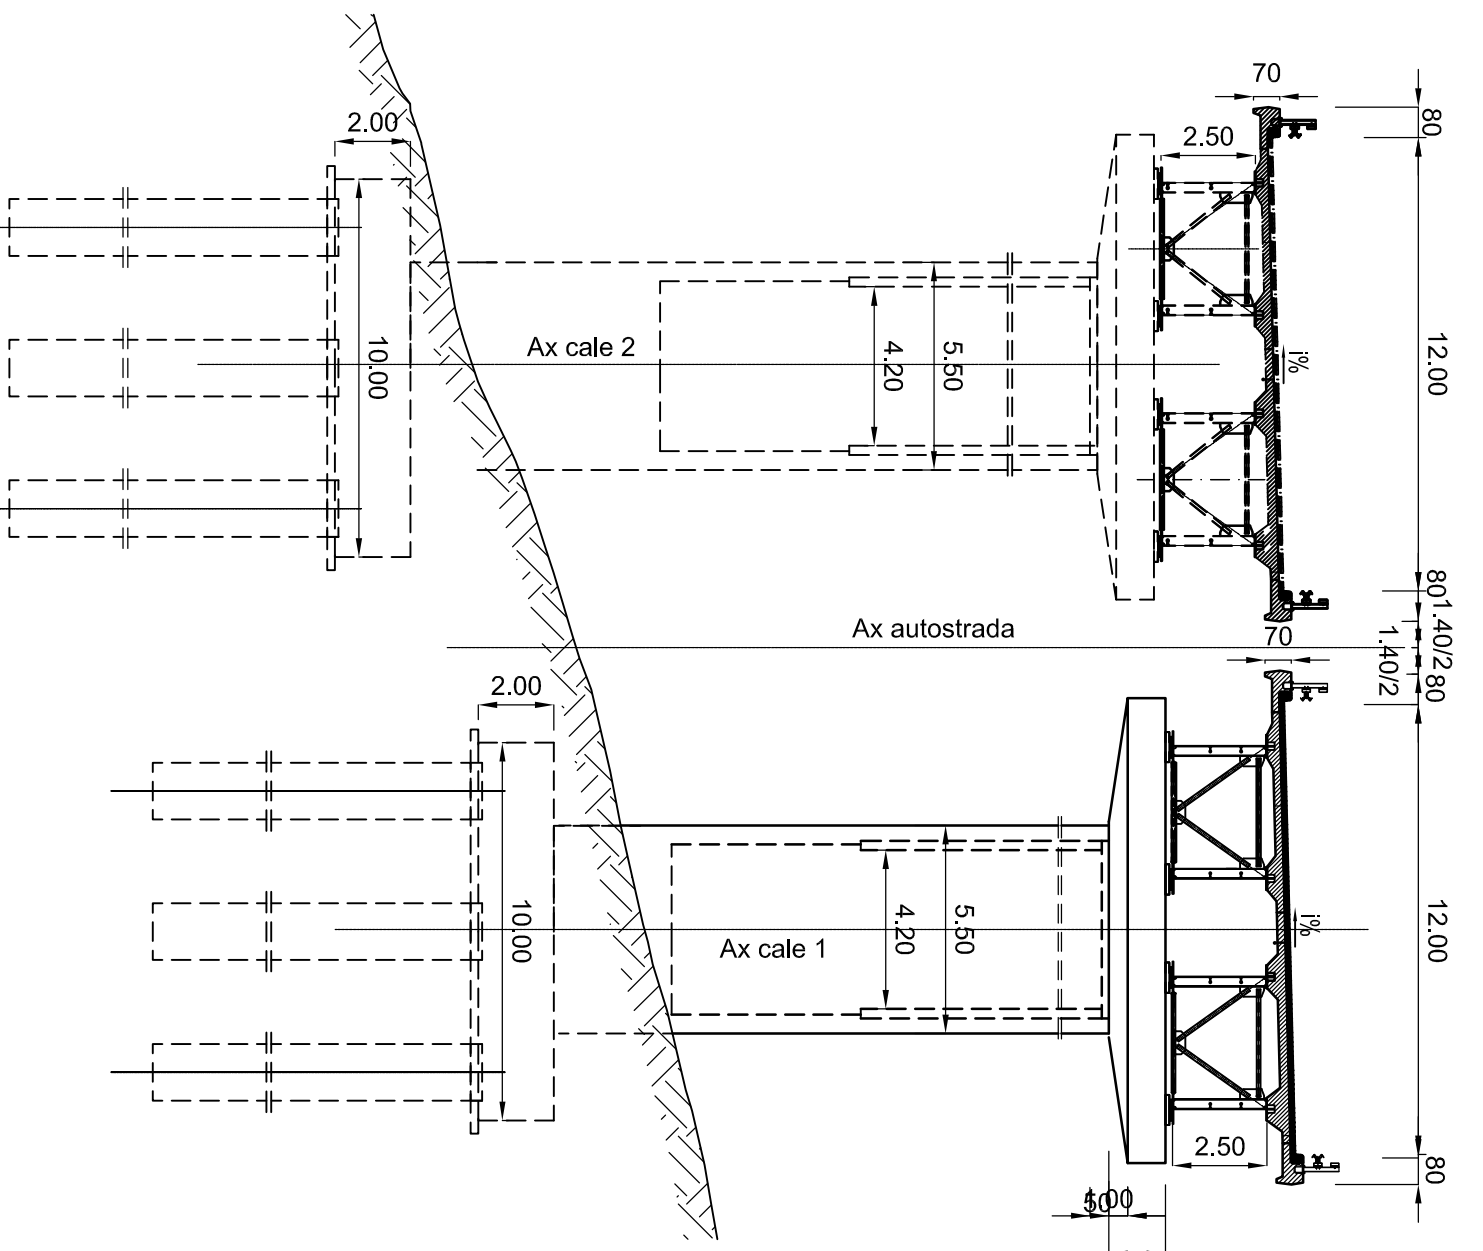


SECTIUNE TRANSVERSALA B-B


Scara 1:200

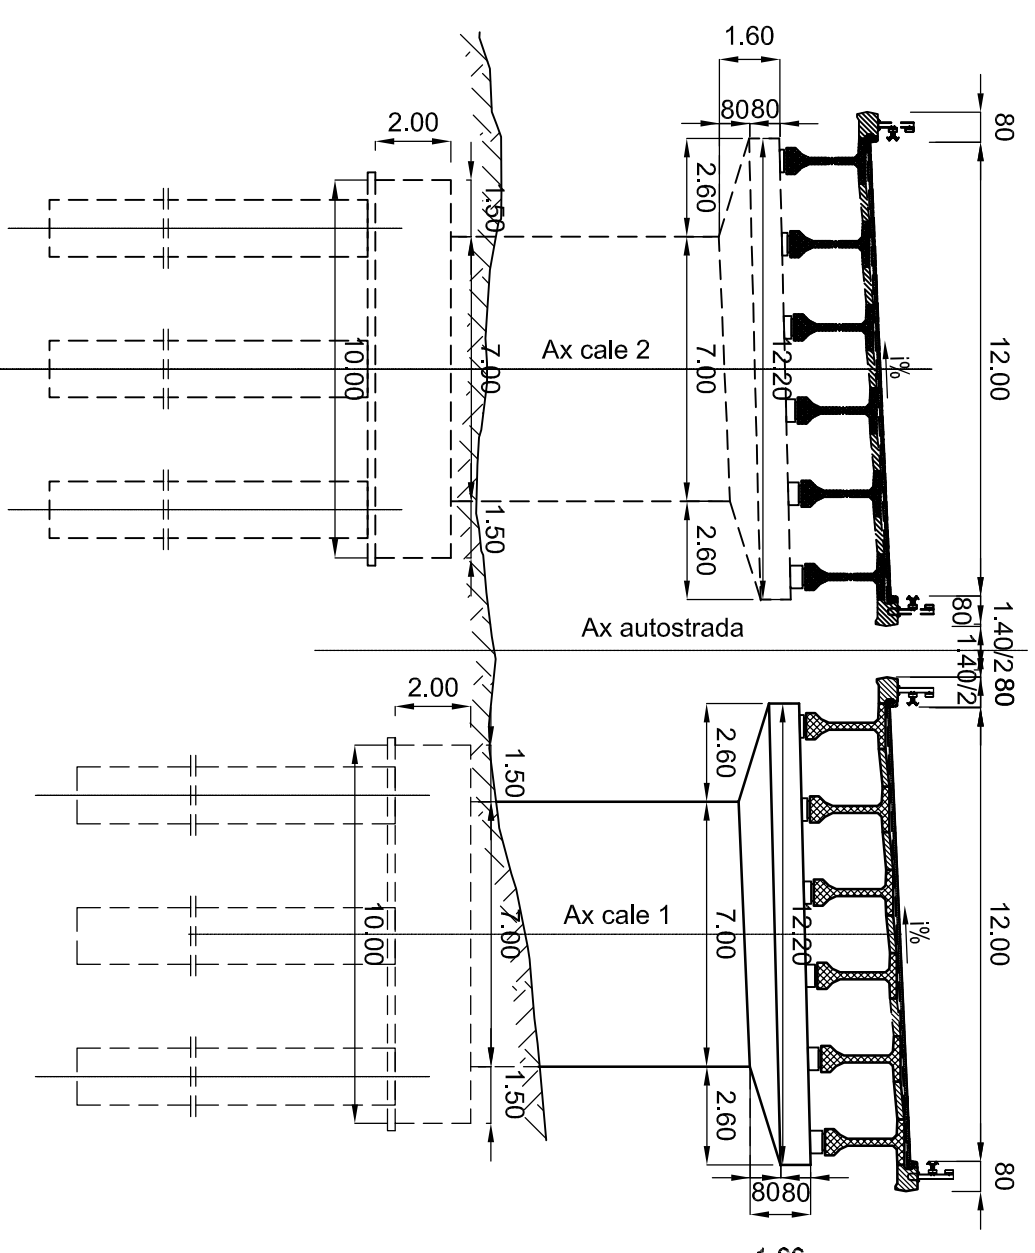

ELEVATIE

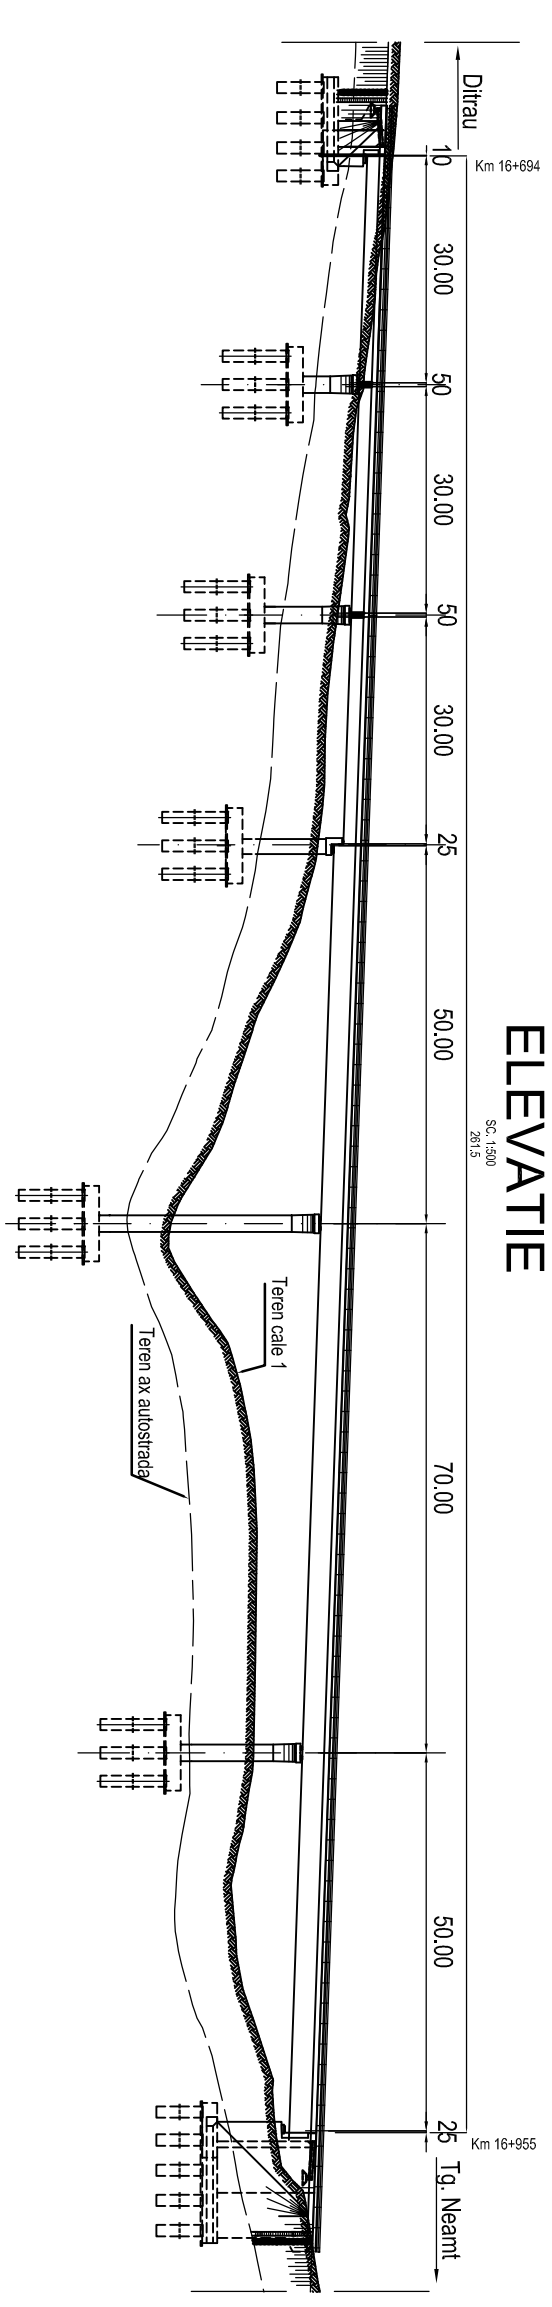

PLAN

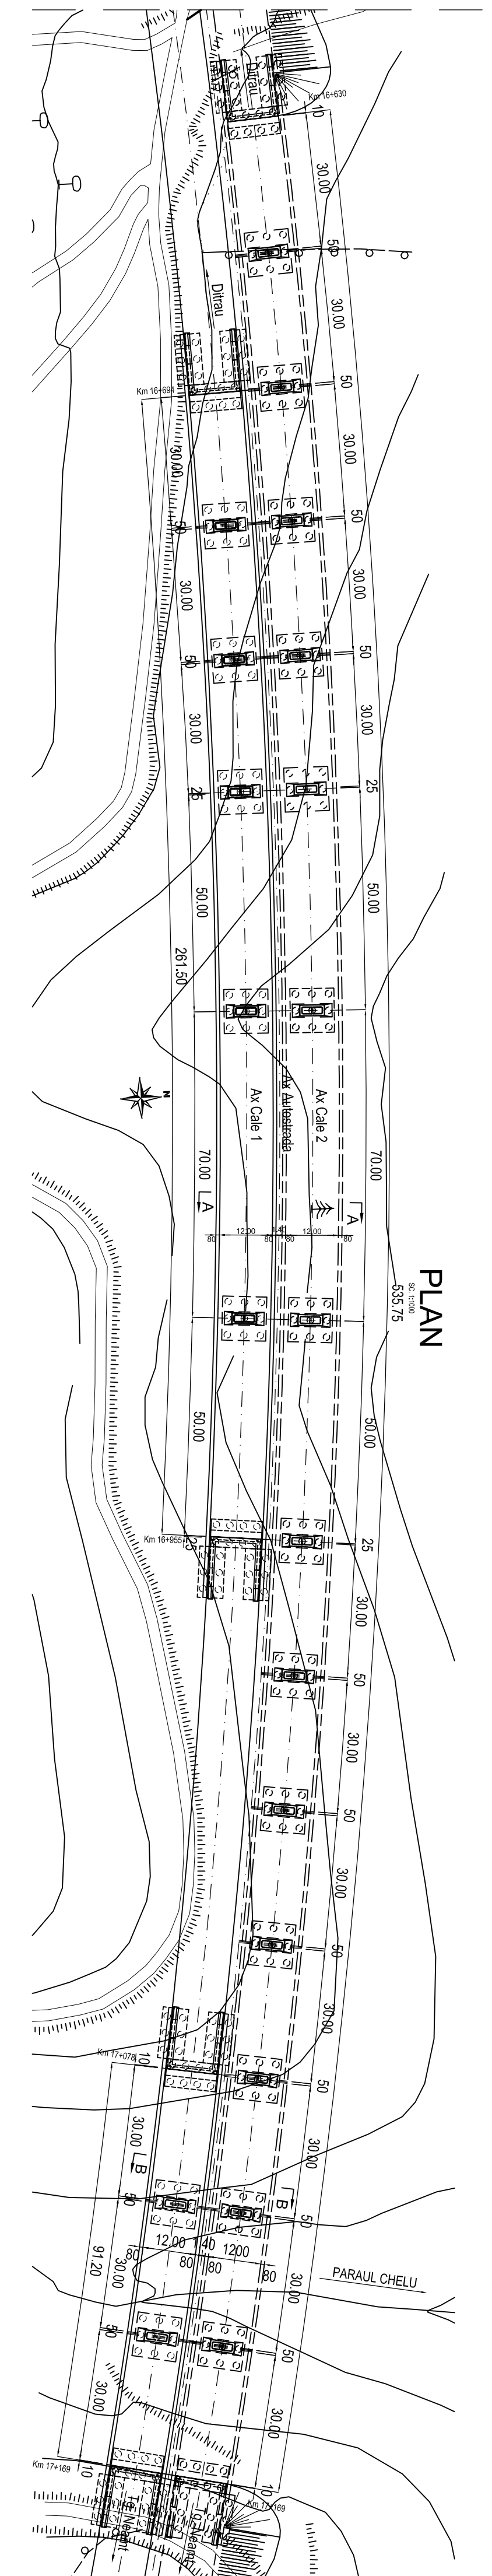

Convoi de calcul conform SR EN 1991-2-2005
Caracteristicile seismice ale zonei: a_g=0.16g,
Tc=0.70s conform cod P 100-1/2006
Zona seismică "C" conform SR11100/1-1993
Categorie de importanță privind calitatea "B"