


Grinzi prefabricate din beton precomprimat cu armatura postintinsa L=24.00m; h=0.93m

VEDERE IN PLAN
Scara 1:1000

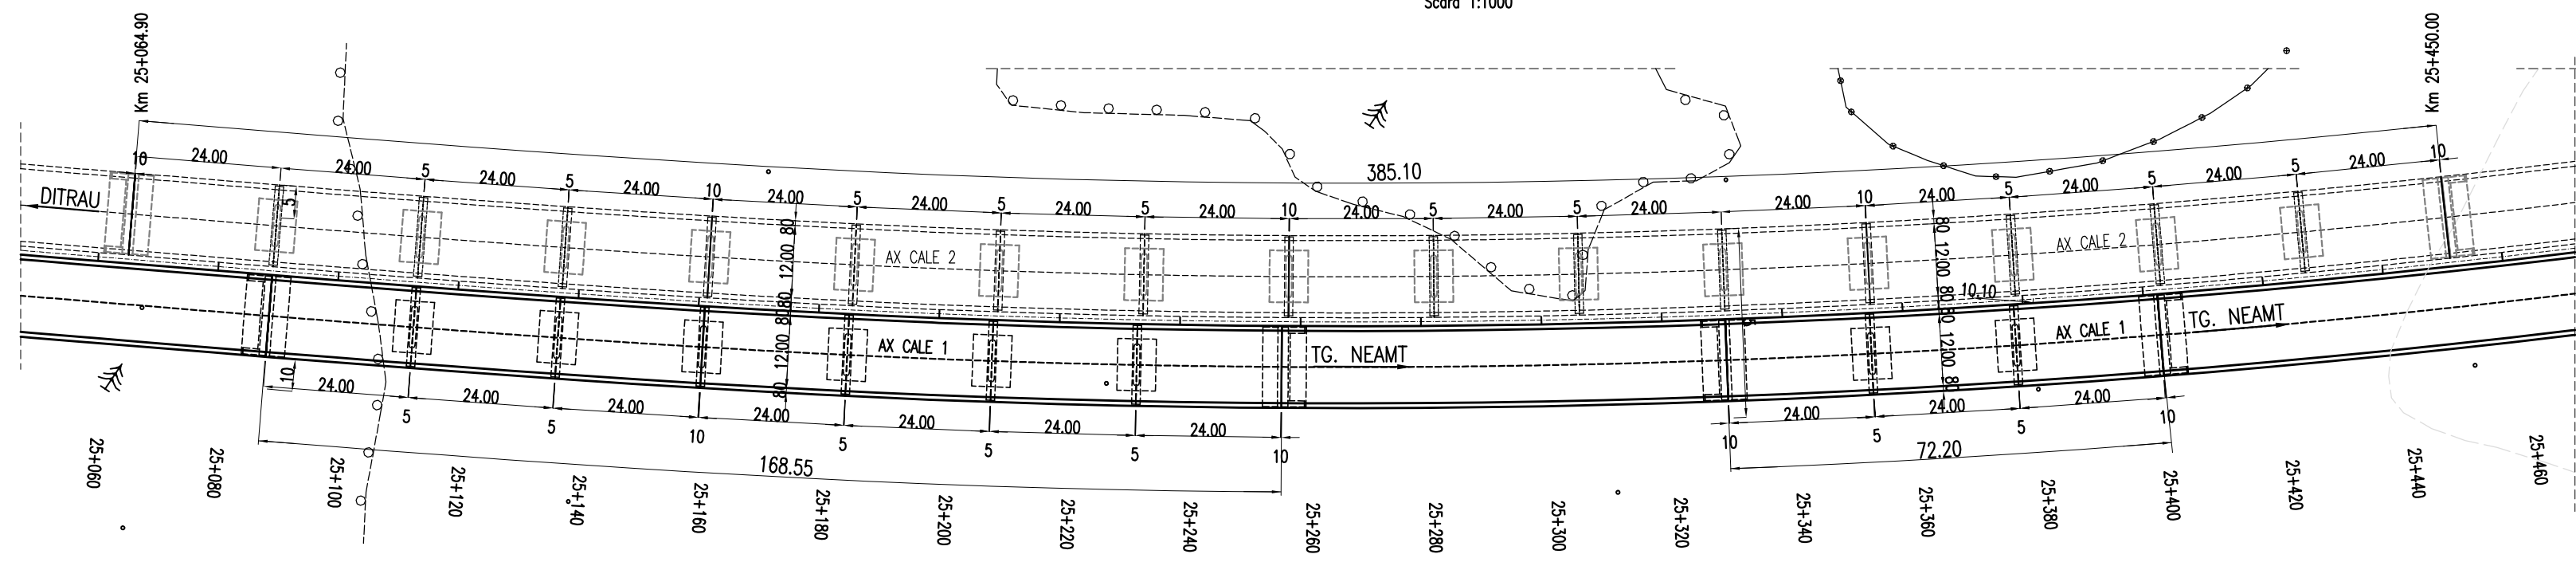

CONVOI DE CALCUL CONFORM SR EN 1991-2-2005
 CATEGORIA DE IMPORTANTA PRIVIND CALITATEA : "B"
 EXIGENTA DE CALITATE : A4, B2, D
 ZONA SEISMICA : 6 , CONFORM SR 11100/1-93
 $a_g=0.16g$, $T_c=0.7sec.$, CONFORM P100-1/2006

BENEFICIAR



COMPANIA NATIONALA DE AUTOSTRAZI
SI DRUMURI NATIONALE DIN ROMANIA

PROIECTANT



IPTANA S.A.

INVESTITIA

AUTOSTRADA
DITRAU - TARGU NEAMT

CONTRACT Nr: 92 / 58623 / 4275

FAZA DE PROIECTARE
Studiu de Fezabilitate
Varianta optima
de construire

Proiectat ing. I. Stetco	Desenat ing. I. Stetco
Verificat ing. A. Tudor	Sef Proiect ing. V. Osman

LUCRARI DE PODURI

Scara: 1:200 ; 1:500

Data: IANUARIE 2011

POD
Km 25+088.65 + Km 25+257.50
Km 25+330.45 + Km 25+402.65