

BENEFICIAR



COMPANIA NATIONALA DE AUTOSTRAZI SI DRUMURI NATIONALE DIN ROMANIA

PROIECTANT



IPTANA S.A.

INVESTITIA

AUTOSTRADA
DITRAU - TARGU NEAMT

CONTRACT Nr: 92 / 58623 / 4275

FAZA DE PROIECTARE
Studiu de Fezabilitate
Varianta optima
de construire

Proiectat ing. I. Stetco	Desenat ing. I. Stetco
-----------------------------	---------------------------

Verificat ing. A. Tudor	Sef Proiect ing. V. Osman
----------------------------	------------------------------

LUCRARI DE PODURI

Scara: 1:200 ; 1:500

Data: IANUARIE 2011


POD

Km 27+637.40+ Km 27+847.70

Cod: IPT-SF-P-DG-0-047 Rev. 0


SECTIUNE TRANSVERSALA

Scara 1:200

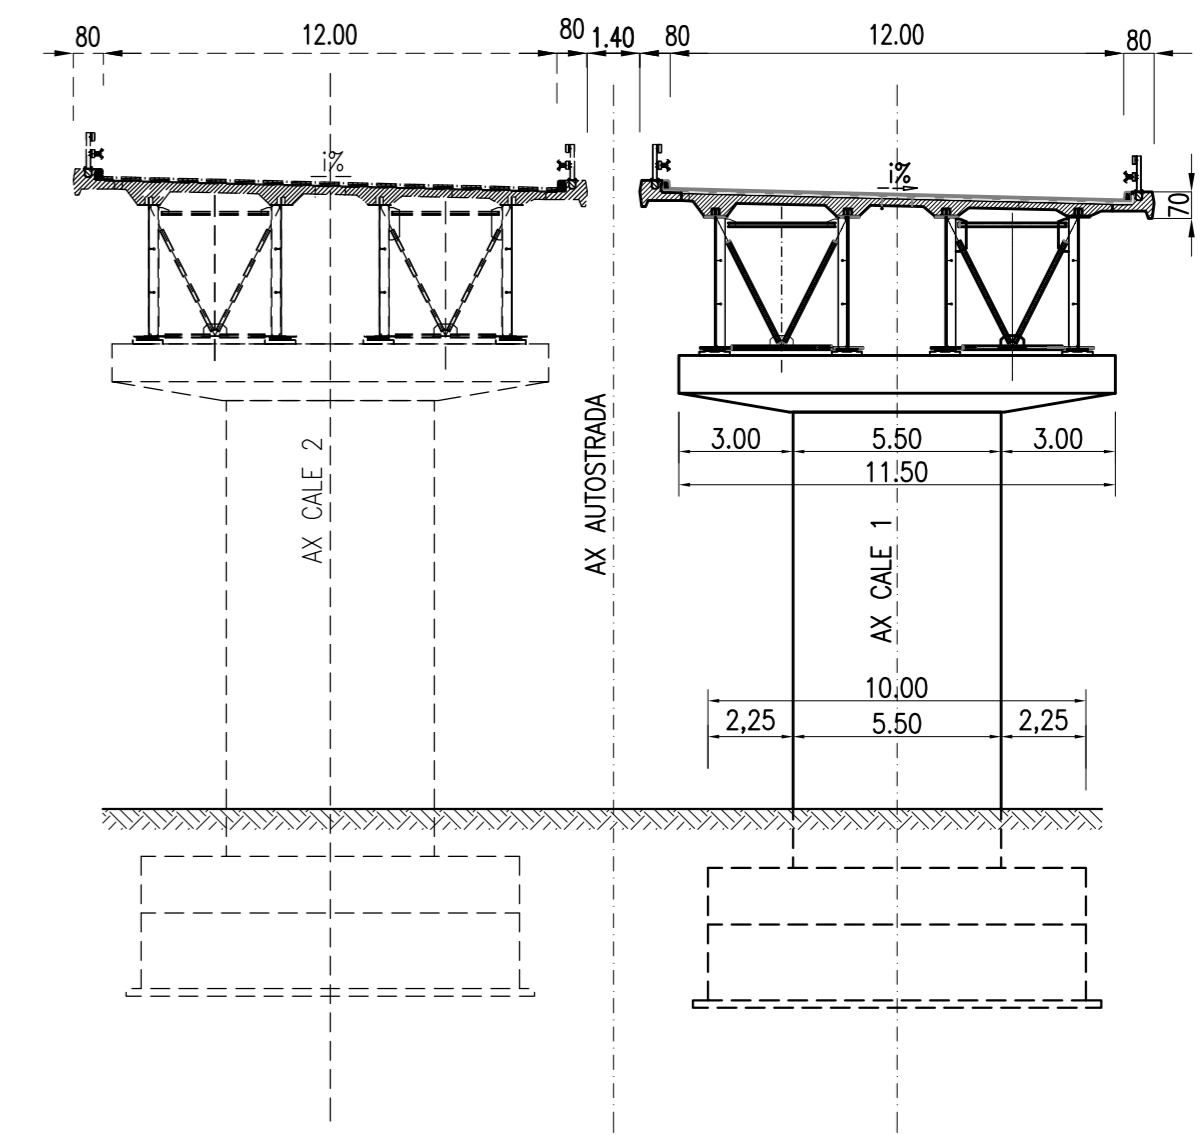

CONVOI DE CALCUL CONFORM SR EN 1991-2-2005
CATEGORIA DE IMPORTANTA PRIVIND CALITATEA : "B"
EXIGENTA DE CALITATE : A4, B2, D
ZONA SEISMICA : 6 , CONFORM SR 11100/1-93
 $a_g = 0.16g$, $T_c = 0.7sec.$, CONFORM P100-1/2006

ELEVATIE
Scara 1:1000

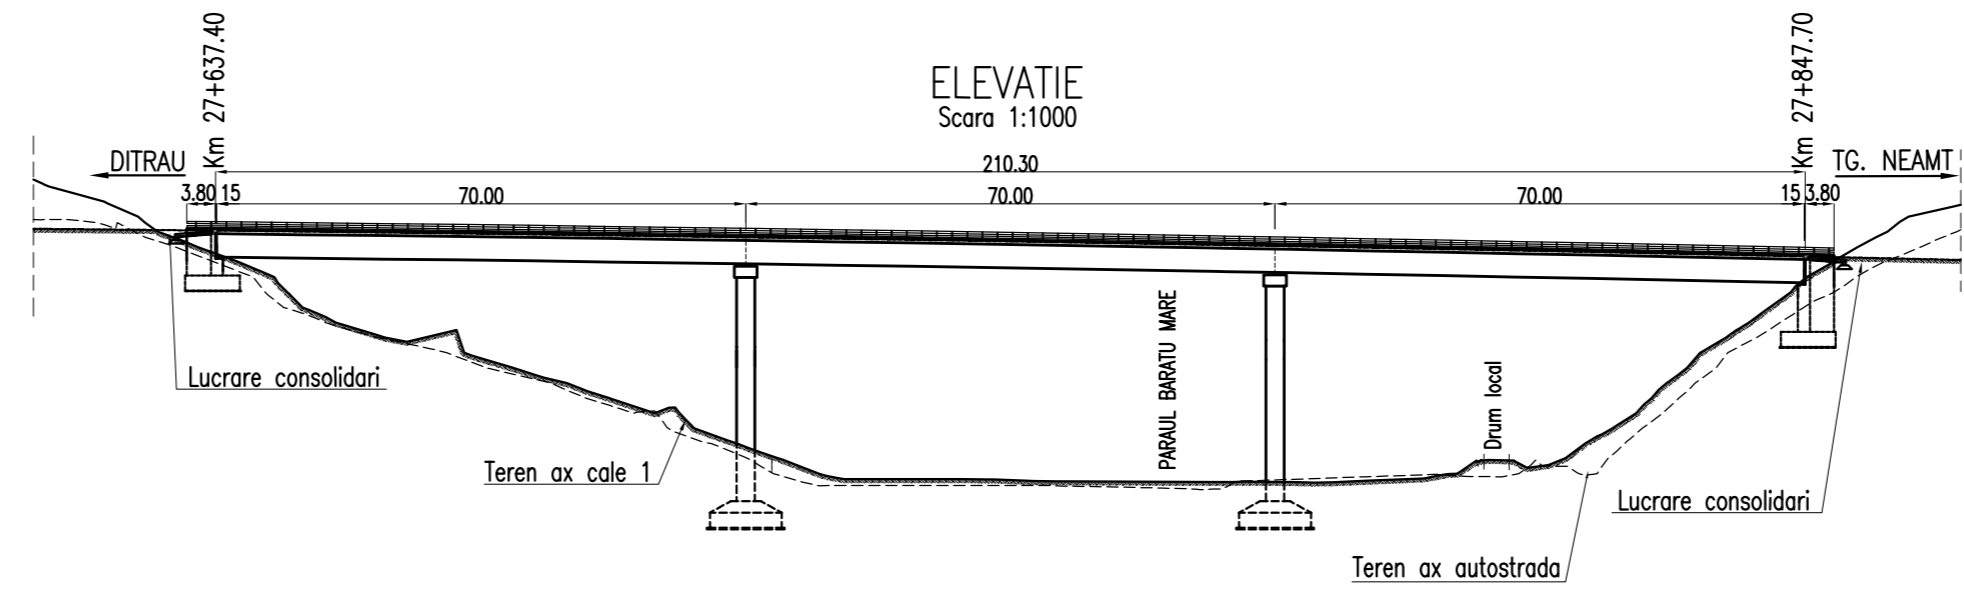

VEDERE IN PLAN
Scara 1:1000

