


**BENEFICIAR**



COMPANIA NATIONALA DE AUTOSTRAZI  
SI DRUMURI NATIONALE DIN ROMANIA

**PROIECTANT**

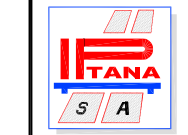

**IPTANA S.A.**

**INVESTITIA**

AUTOSTRADA  
DITRAU - TARGU NEAMT

CONTRACT Nr: 92 / 58623 / 4275

**FAZA DE PROIECTARE**  
Studiu de Fezabilitate  
Varianta optima  
de construire

Proiectat ing. A. Ghita	Desenat ing. A. Ghita
Verificat ing. A. Tudor	Sef Proiect ing. V. Osman

**LUCRARI DE PODURI**


Scara: 1:1000/1:200

Data: IANUARIE 2011

**DISPOZITIE GENERALA**  
Pod km 29+643.07+29+793.47  
cale 1  
Pod km 29+977.03+30+086.23  
cale 1  
Pod km 29+610.51+30+120.31  
cale 2


Cod: IPT-SF-P-DG-050 Rev. 0

**SECTIUNE TRANSVERSALA A-A**  
Scara 1:200

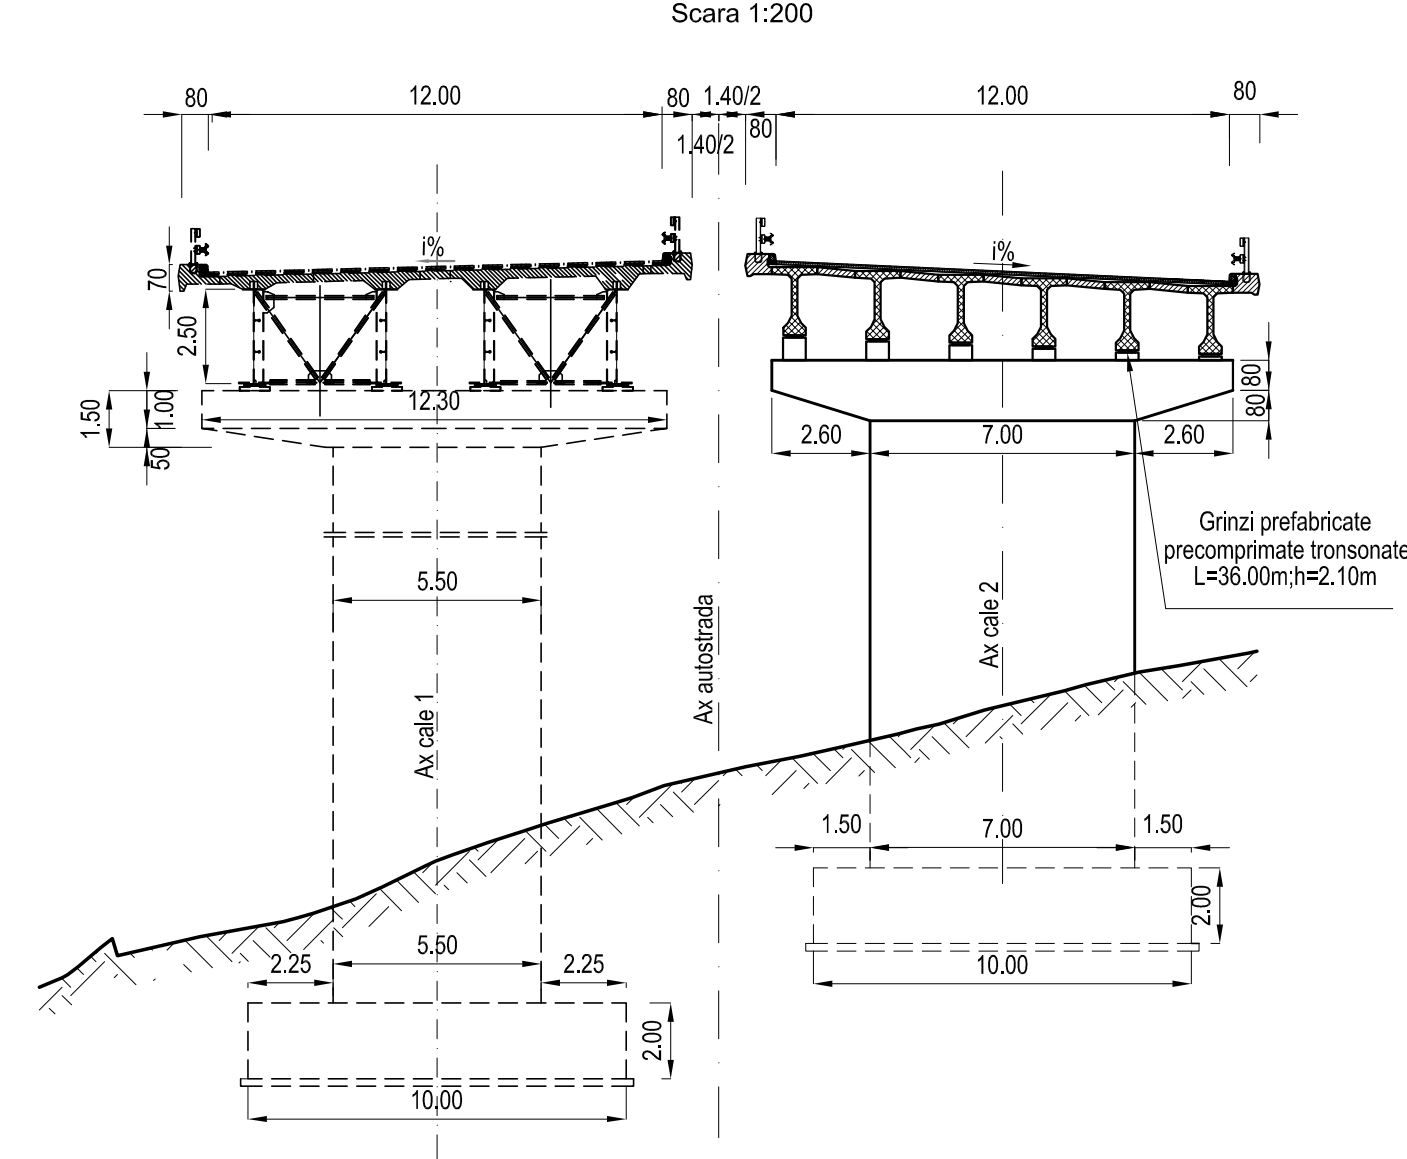


Convoi de calcul conform SR EN 1991-2-2005  
Caracteristicile seismice ale zonei:  $a_g=0.16g$ ,  
 $T_c=0.70s$  conform cod P100-1/2006  
Zona seismica "6" conform SR11100/1-1993  
Categoria de importanta privind calitatea "B"

**ELEVATIE C-C**  
Scara 1:1000

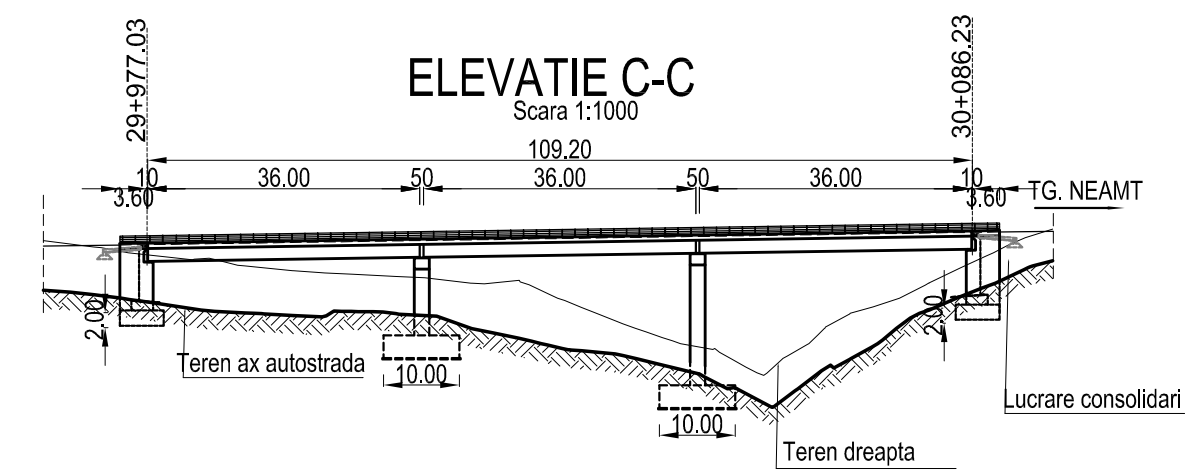

**ELEVATIE B-B**  
Scara 1:1000

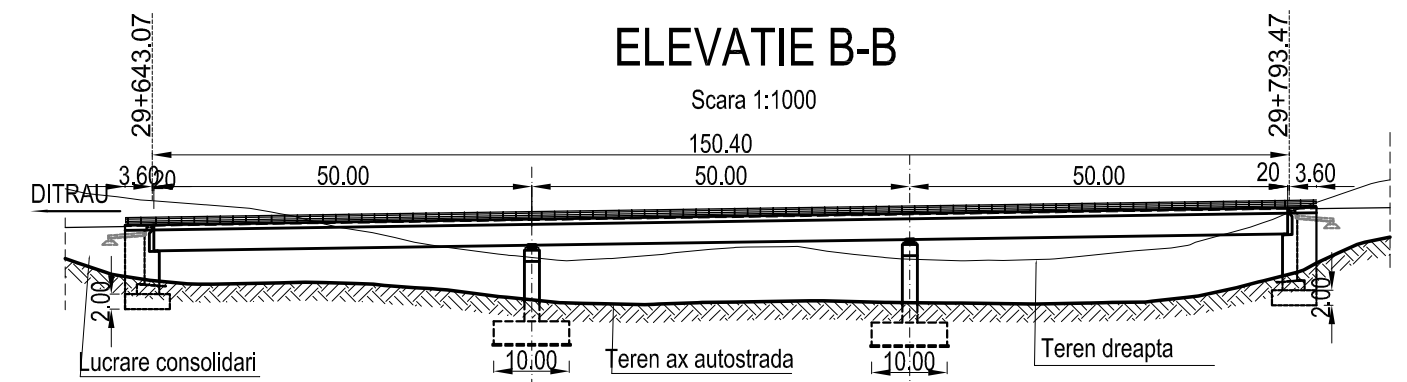

**VEDERE PLANA**  
Scara 1:1000

