

AMPLASAMENT

**BENEFICIAR**



COMPANIA NATIONALA DE AUTOSTRAZI SI DRUMURI NATIONALE DIN ROMANIA

**PROIECTANT**



**IPTANA S.A.**

**INVESTITIA**

AUTOSTRADA  
DITRAU - TARGU NEAMT

CONTRACT Nr: 92 / 58623 / 4275

**FAZA DE PROIECTARE**  
Studiu de Fezabilitate  
Varianta optima  
de construire

Proiectat ing. A. Ghita	Desenat ing. A. Ghita
Verificat ing. A. Tudor	Sef Proiect ing. V. Osman


**LUCRARI DE PODURI**

Scara: 1:500/1:200


Data: IANUARIE 2011

DISPOZITIE GENERALA  
Pod km 30+257.93+30+294.03  
cale 1  
Pod km 30+184.93+30+294.03  
cale 2


Cod: IPT-SF-P-DG-051 Rev. 0

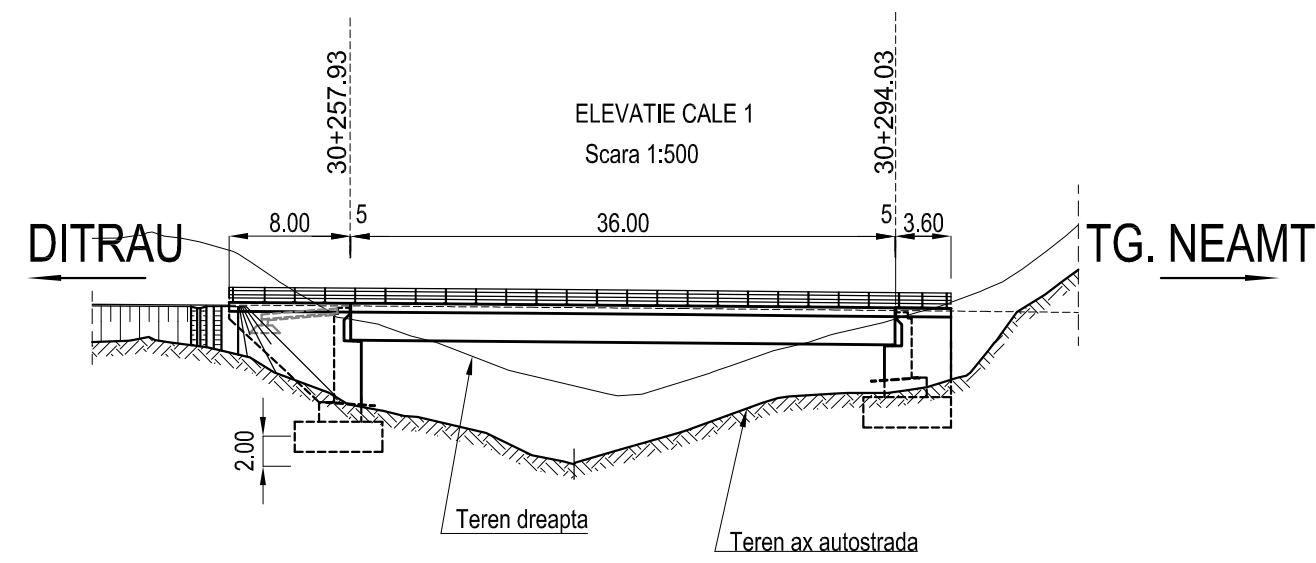

**VEDERE PLANA**  
Scara 1:500

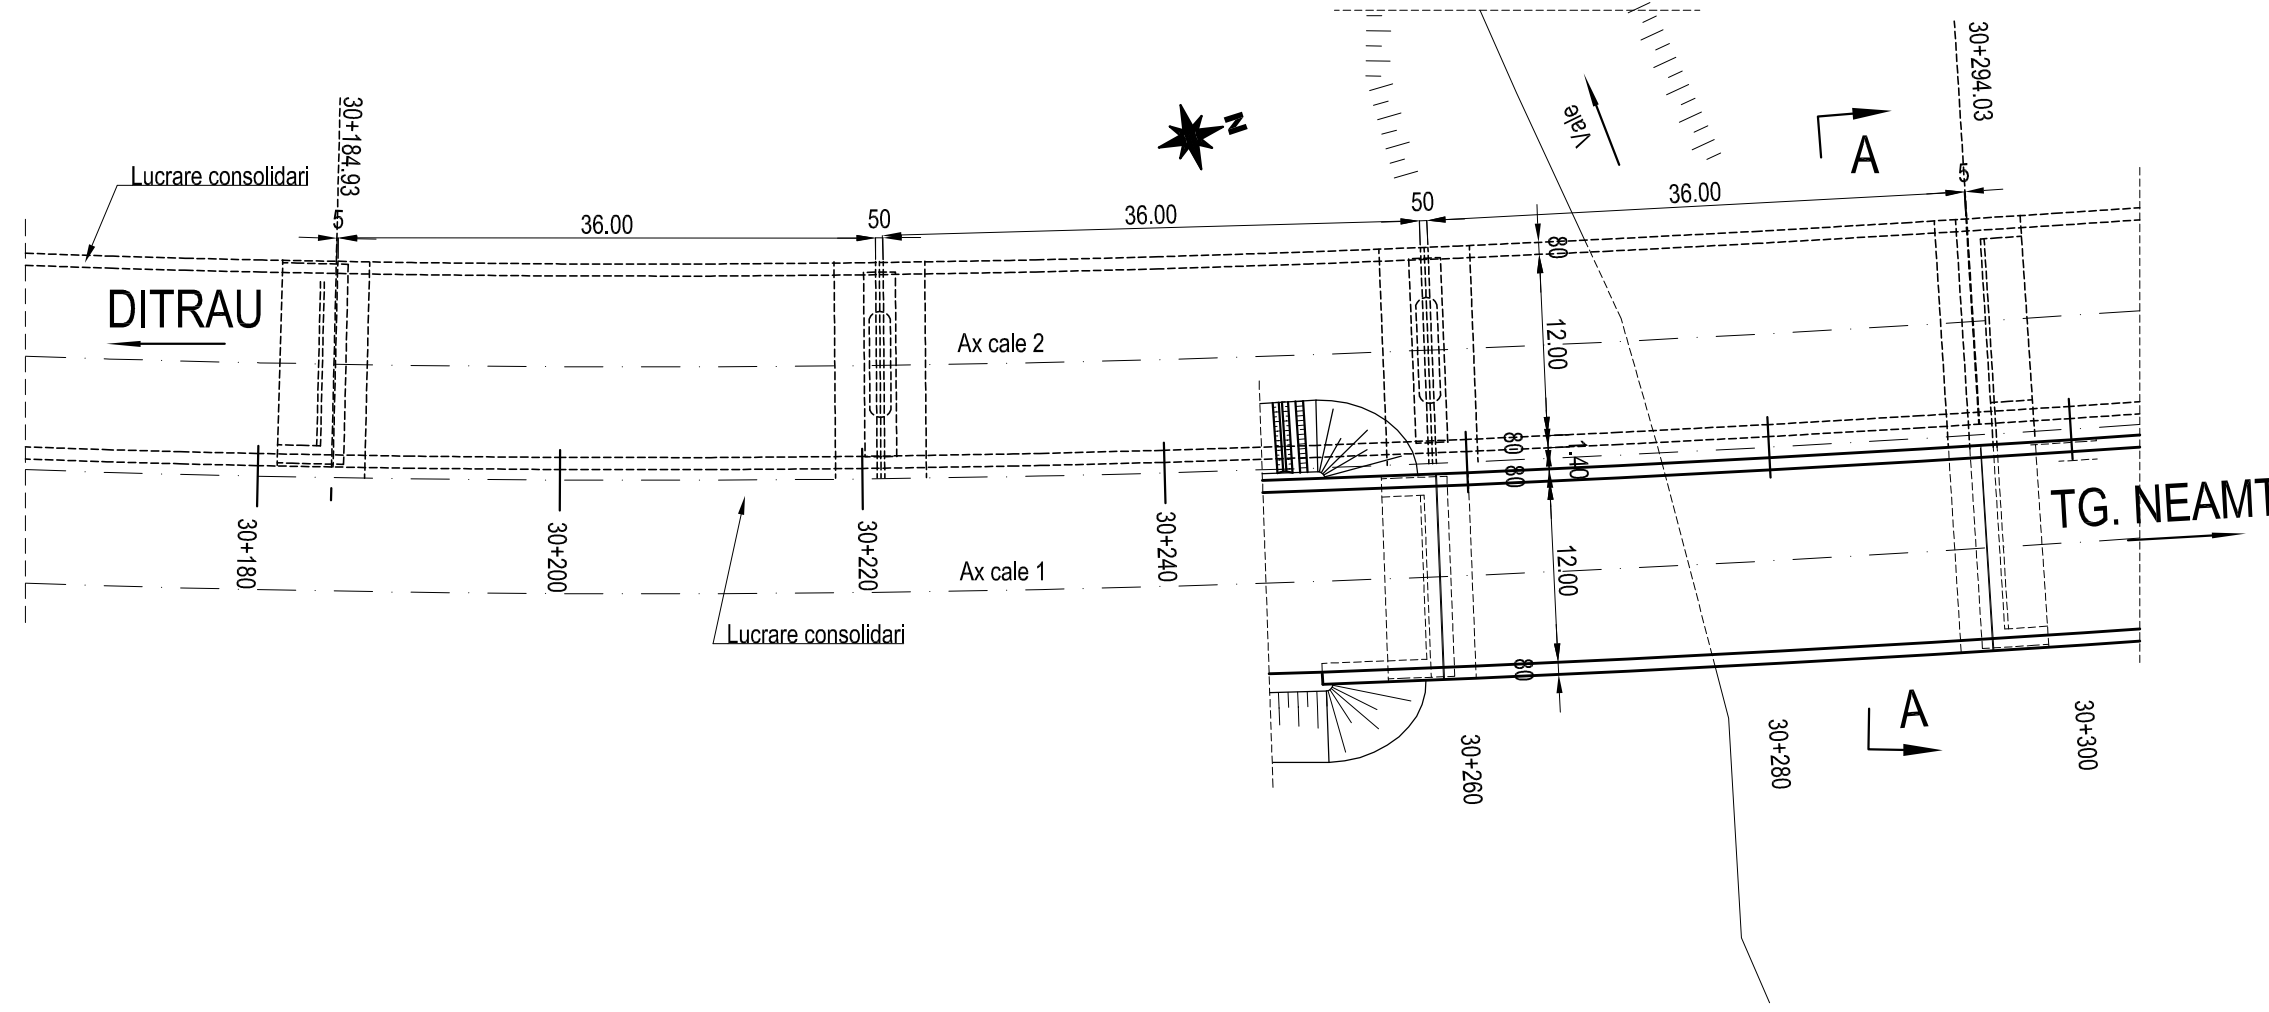

**SECTIUNE TRANSVERSALA A-A**

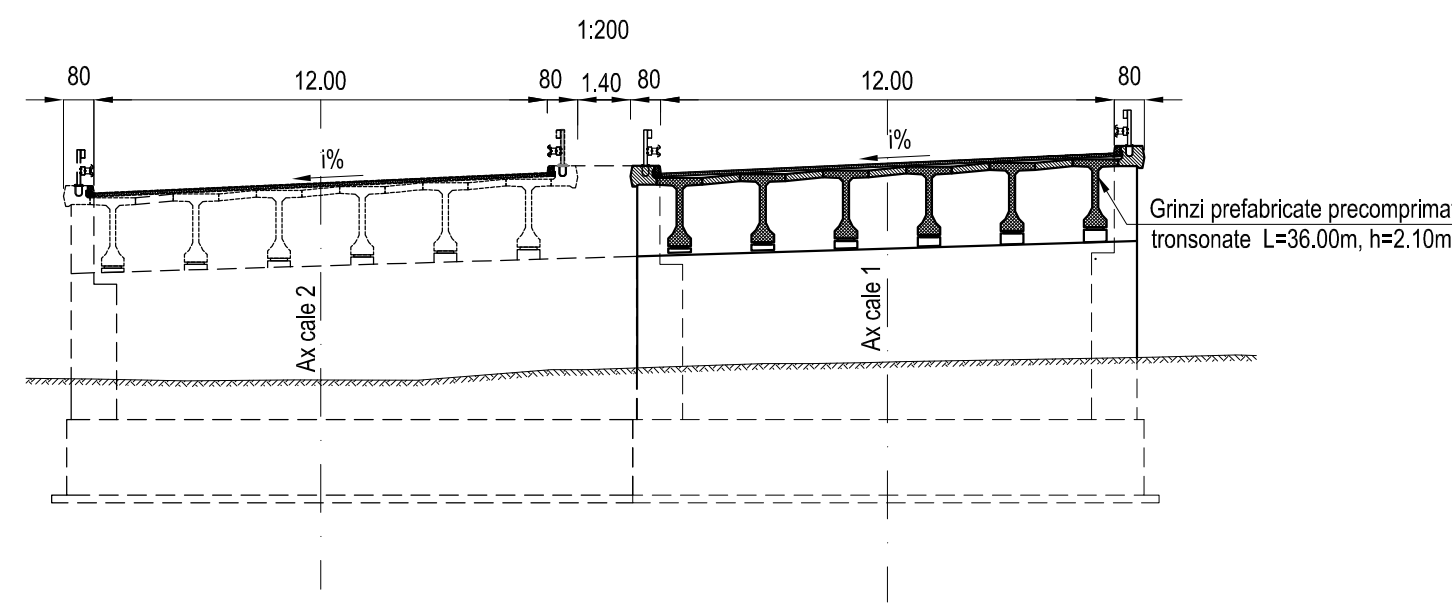

Convoi de calcul conform SR EN 1991-2-2005  
Caracteristicile seismice ale zonei:  $a_g=0.16g$ ,  
 $T_c=0.70s$  conform cod P100-1/2006  
Zona seismica "6" conform SR11100/1-1993  
Categoria de importanta privind calitatea "B"