

BENEFICIAR



COMPANIA NATIONALA DE AUTOSTRAZI
SI DRUMURI NATIONALE DIN ROMANIA

PROIECTANT



IPTANA S.A.

INVESTITIA

AUTOSTRADA
DITRAU - TARGU NEAMT

CONTRACT Nr: 92 / 58623 / 4275

FAZA DE PROIECTARE
Studiu de Fezabilitate
Varianta optima
de construire

Proiectat Ing. A. Ghita	Desenat Ing. A. Ghita
Verificat Ing. A. Tudor	Sef Proiect Ing. V. Osman

LUCRARI DE PODURI



Scara: 1:1000/1:200

Data: IANUARIE 2011

DISPOZITIE GENERALA

Pod km 31+730.95+31+951.35
cale 1
Pod km 31+318.99+31+952.69
cale 2

Cod: IPT-SF-P-DG-054 Rev. 0

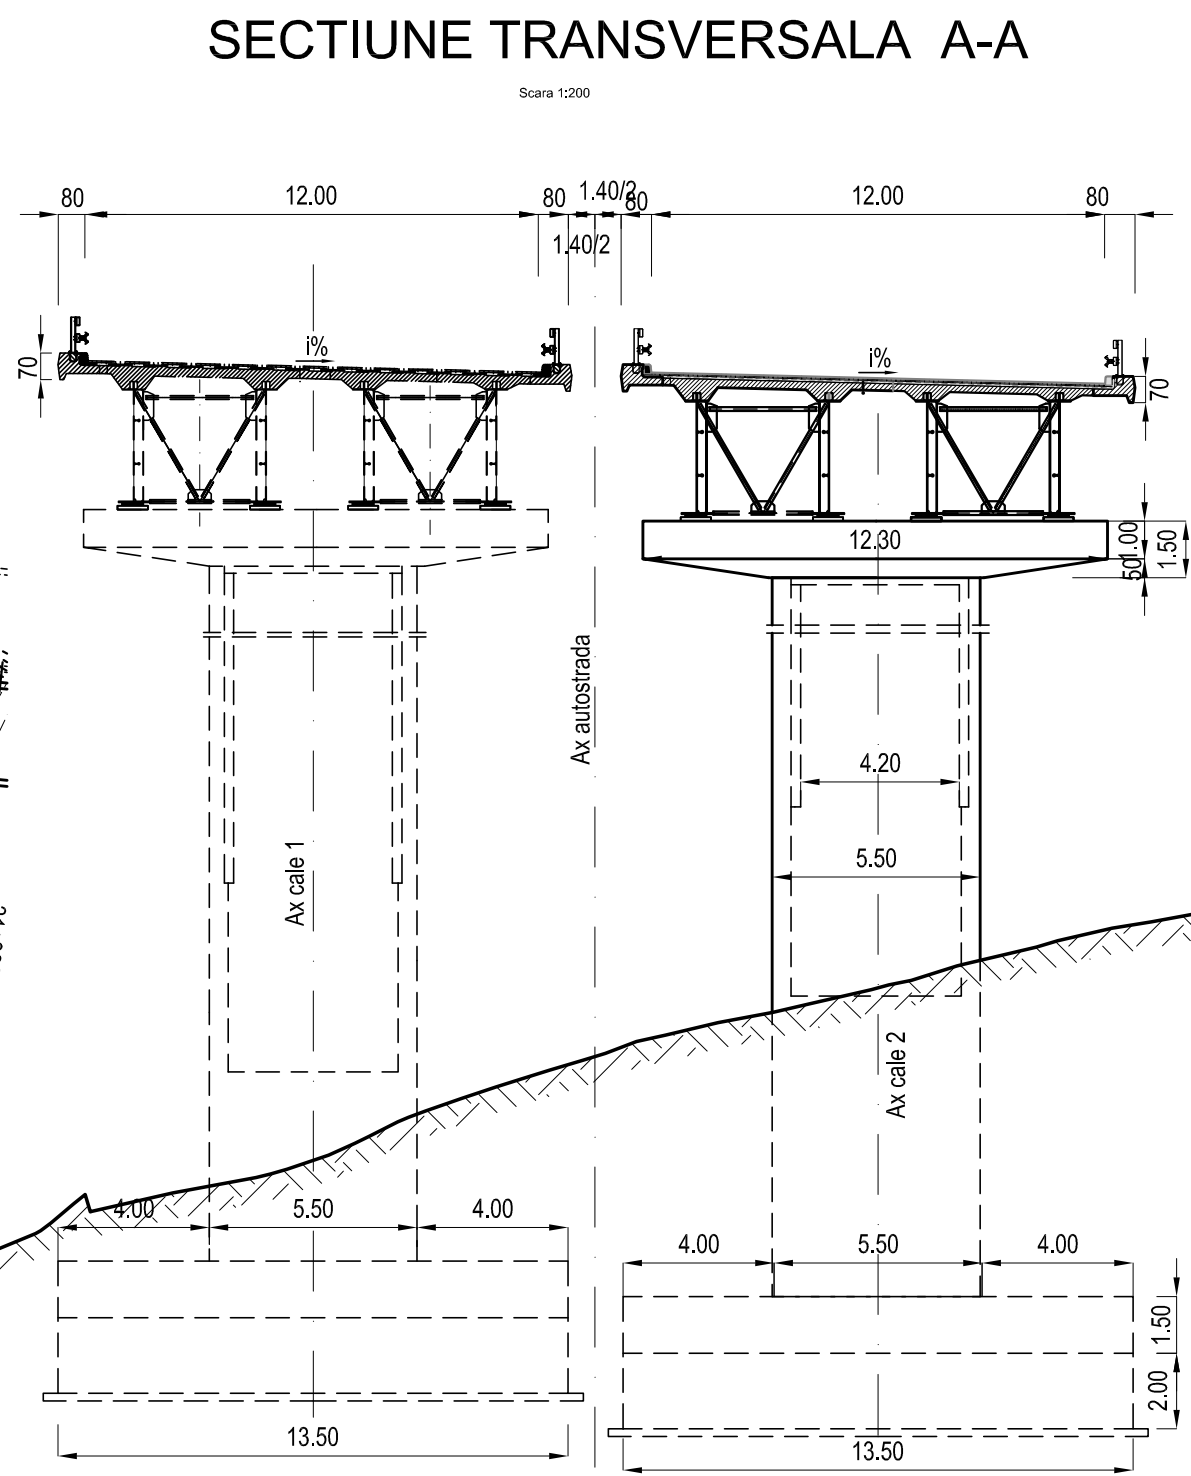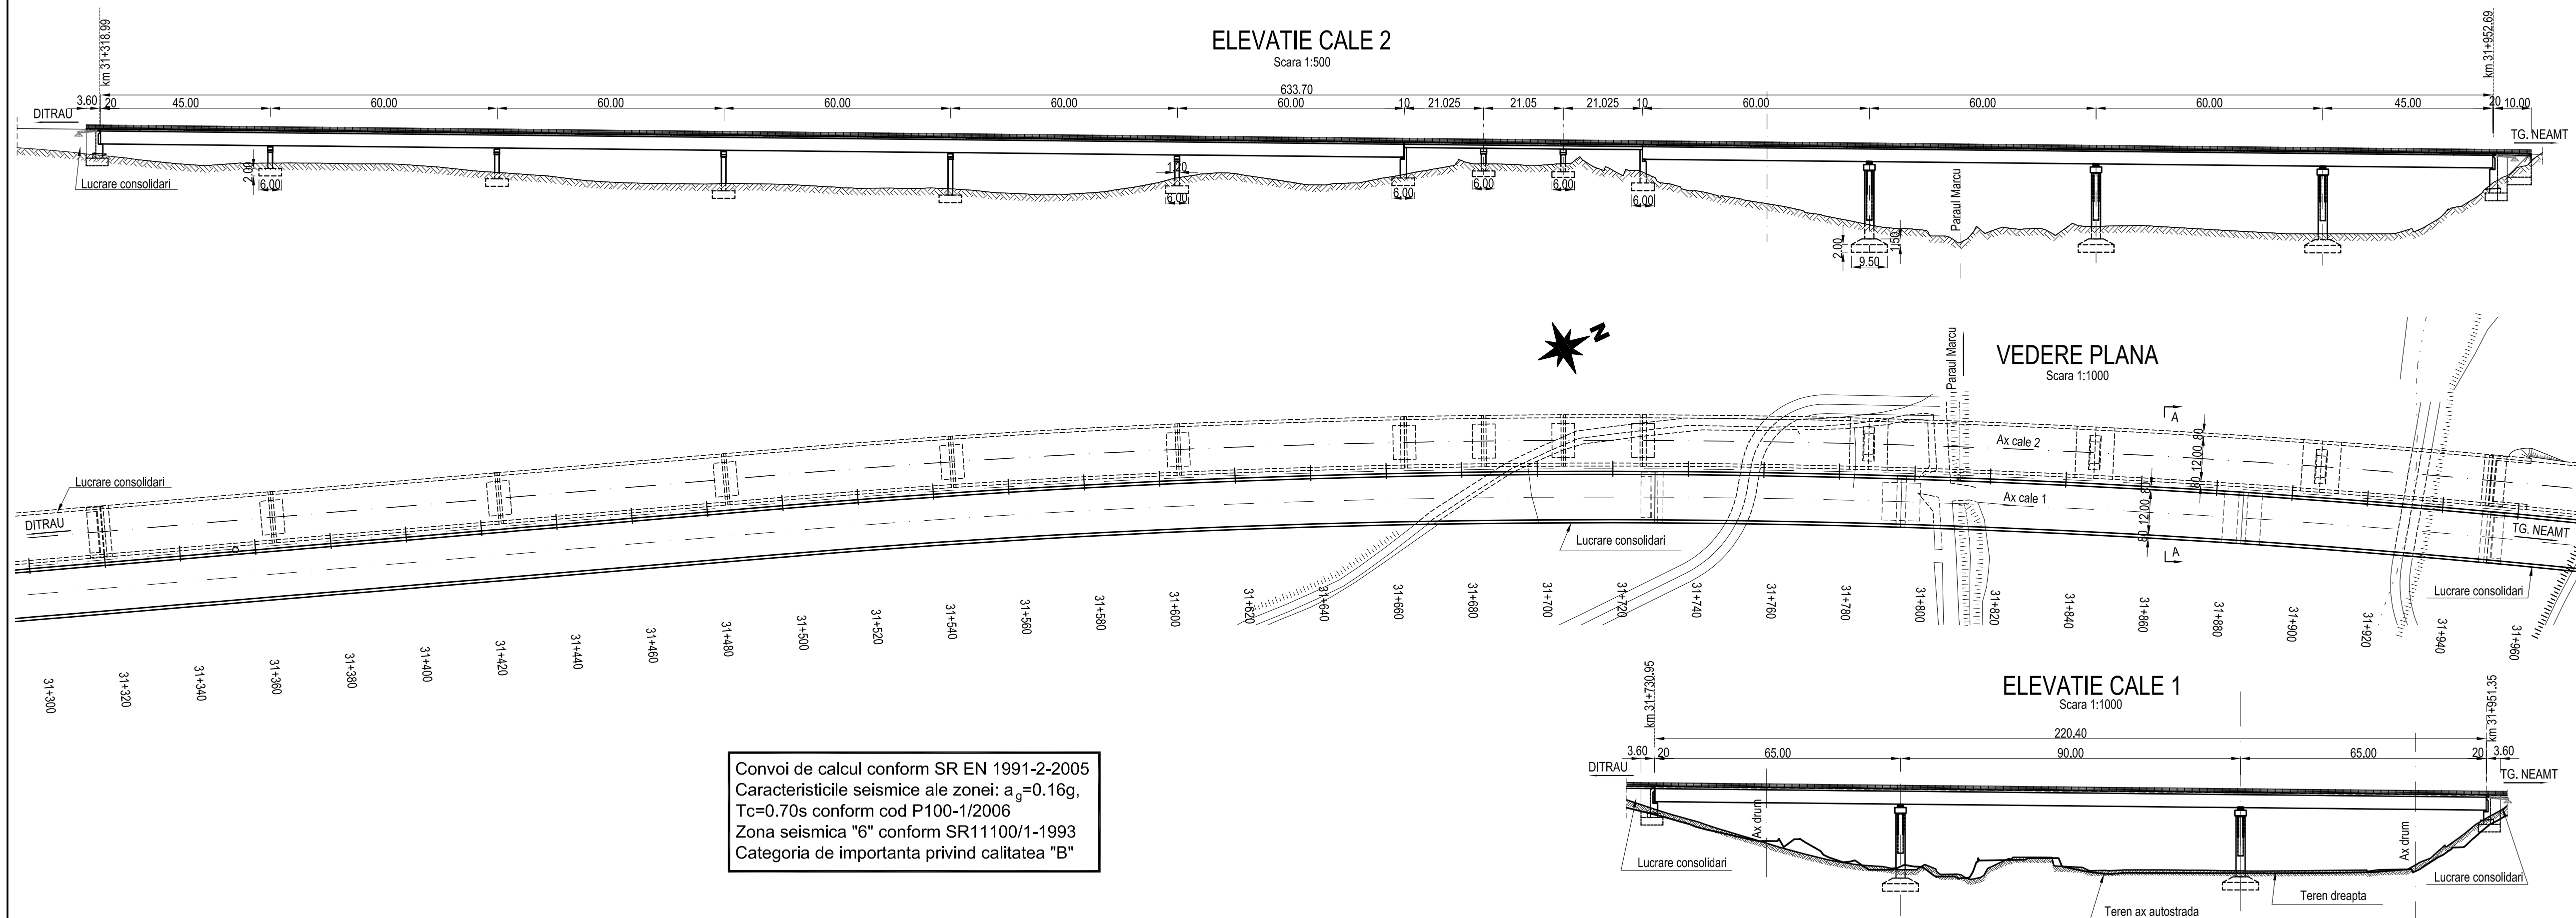

Convoi de calcul conform SR EN 1991-2-2005
Caracteristicile seismice ale zonei: $a_g=0.16g$,
 $T_c=0.70s$ conform cod P100-1/2006
Zona seismică "6" conform SR11100/1-1993
Categoria de importanta privind calitatea "B"