


**BENEFICIAR**



COMPANIA NATIONALA DE AUTOSTRAZI  
SI DRUMURI NATIONALE DIN ROMANIA

**PROIECTANT**



**IPTANA S.A.**


**INVESTITIA**

AUTOSTRADA  
DITRAU -TARGU NEAMT

CONTRACT Nr: 92 / 58623 / 4275

**FAZA DE PROIECTARE**

Studiu de Fezabilitate  
Varianta optima  
de construire

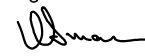Proiectat ing. A. Ghita	Desenat ing. A. Ghita
Verificat ing. A. Tudor	Sef Proiect ing. V. Osman 

**LUCRARI DE PODURI**


Scara: 1:500/1:200  
Data: IANUARIE 2011

**DISPOZITIE GENERALA**


Pod km 32+949.02+32+979.12  
cale 1  
Pod km 32+959.62+32+989.72  
cale 2

Cod: IPT-SF-P-DG-056 Rev. 0


## SECTIUNE TRANSVERSALA A-A

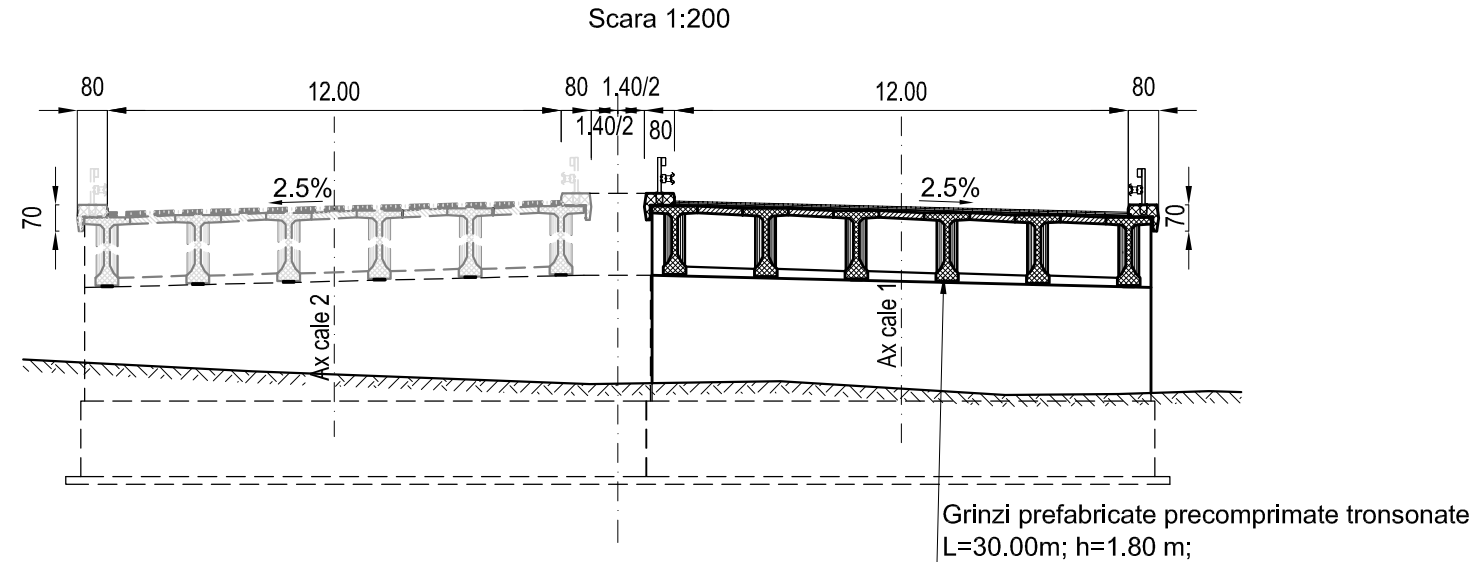

## ELEVATIE

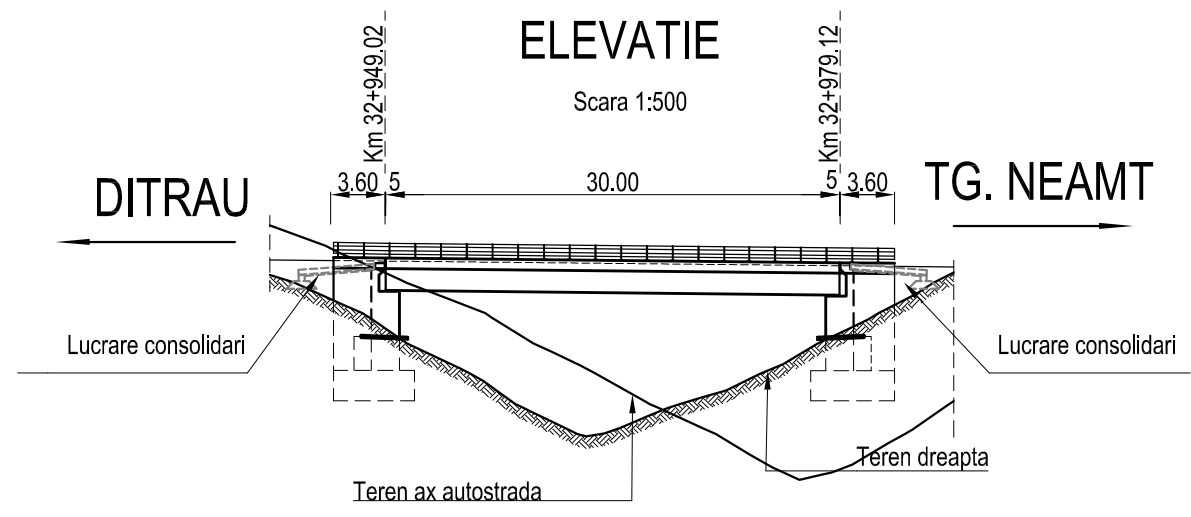

## VEDERE PLANA

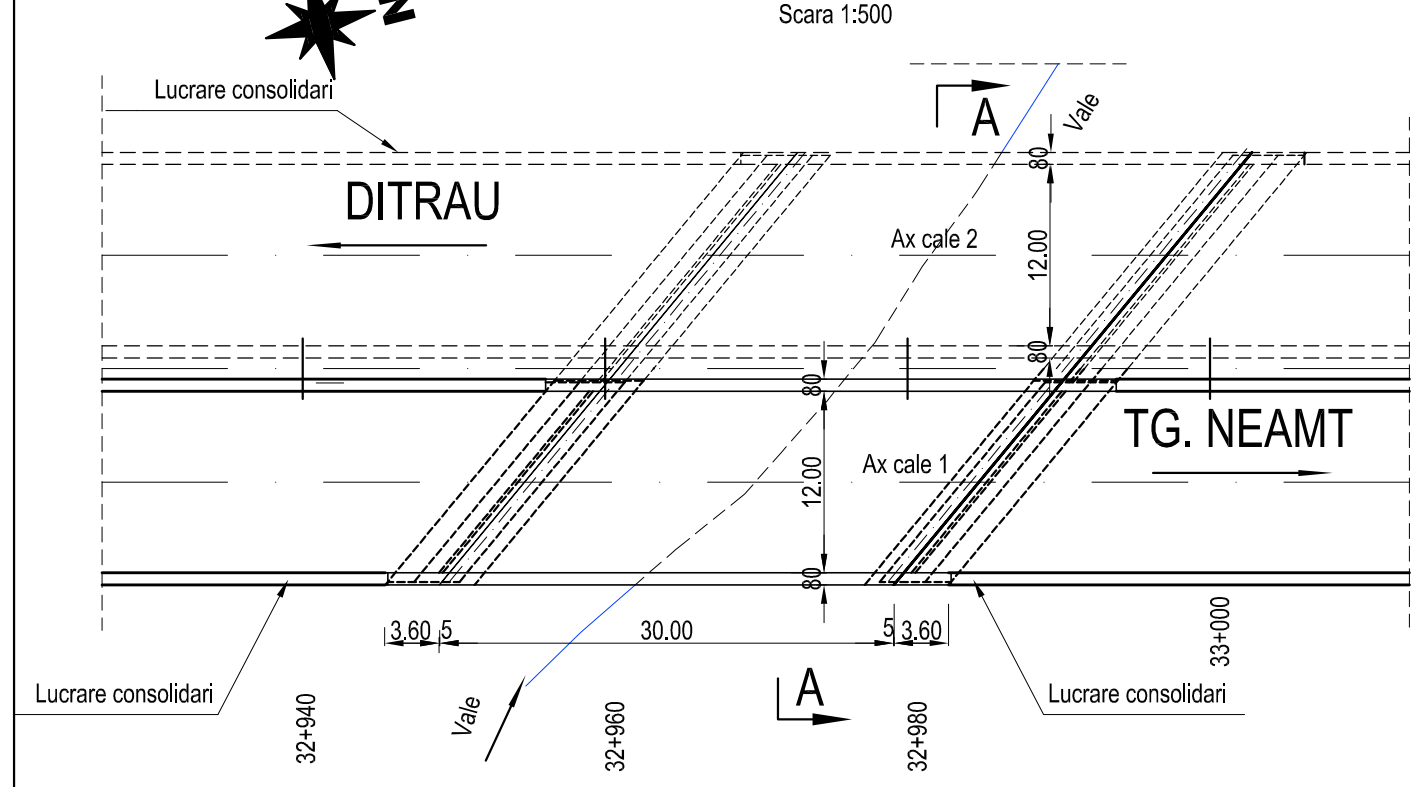

Convoi de calcul conform SR EN 1991-2-2005  
Caracteristicile seismice ale zonei:  $a_g=0.16g$ ,  
 $T_c=0.70s$  conform cod P100-1/2006  
Zona seismica "6" conform SR11100/1-1993  
Categoria de importanta privind calitatea "B"