



SECTIUNE TRANSVERSALA A-A

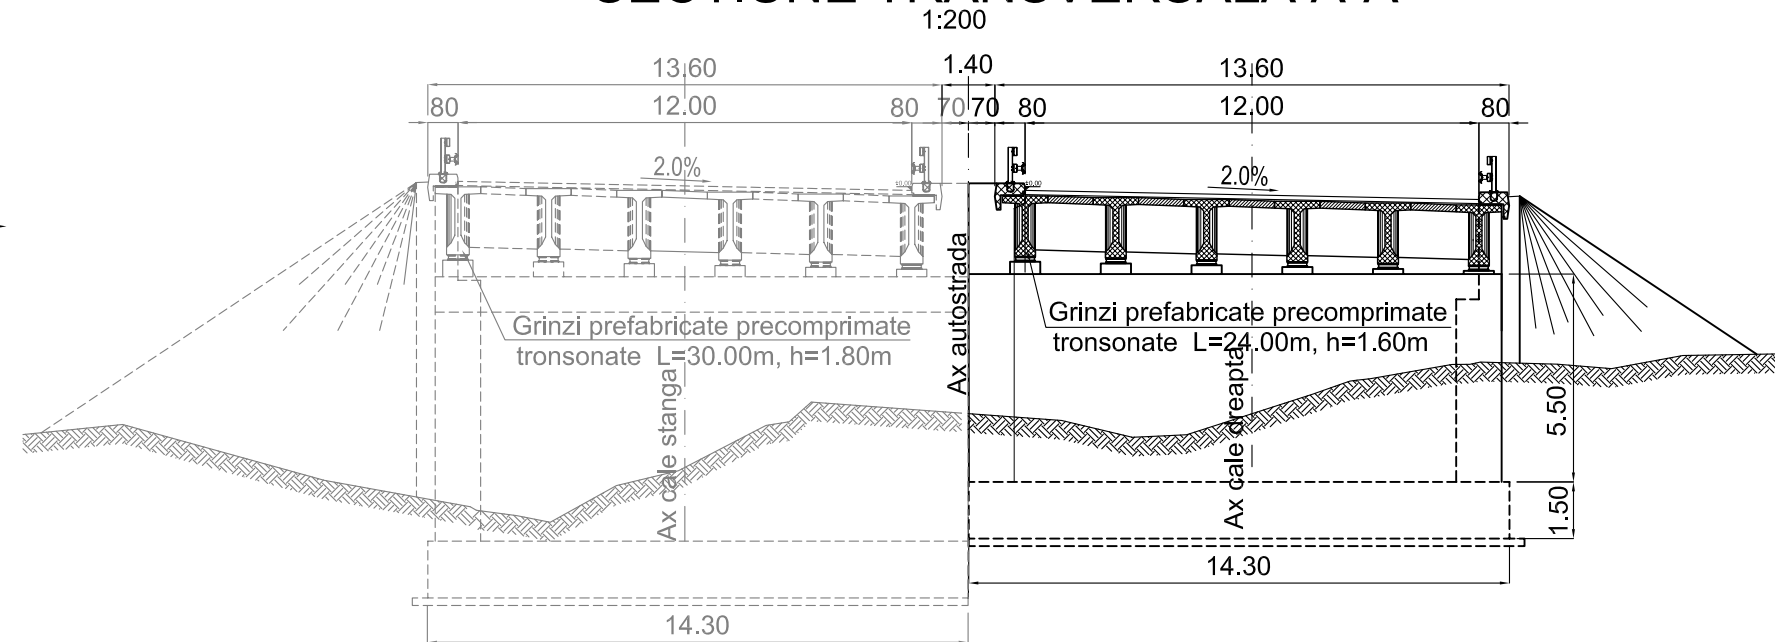

Convoi de calcul conform SR EN 1991-2-2005
 Caracteristicile seismice ale zonei: $a_g=0.16g$,
 $T_c=0.70s$ conform cod P100-1/2006
 Zona seismica "6" conform SR11100/1-1993
 Categoria de importanta privind calitatea "B"

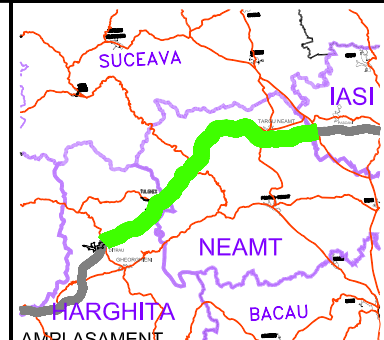


BENEFICIAR



COMPANIA NATIONALA DE AUTOSTRAZI
 SI DRUMURI NATIONALE DIN ROMANIA

PROIECTANT



IPTANA S.A.

INVESTITIA

AUTOSTRADA
 DITRAU - TARGU NEAMT

CONTRACT Nr: 92 / 58623 / 4275

FAZA DE PROIECTARE

Studiu de Fezabilitate

Proiectat ing. D. Balaban	Desenat ing. A. Petcu
Verificat ing. N. Avram	Sef Proiect ing. V. Osman 

LUCRARI DE PODURI

Scara: 1:500, 1:200

Data: IANUARIE 2011

DISPOZITIE GENERALA
 POD
 KM 35+957.65 - KM 35+982.65