

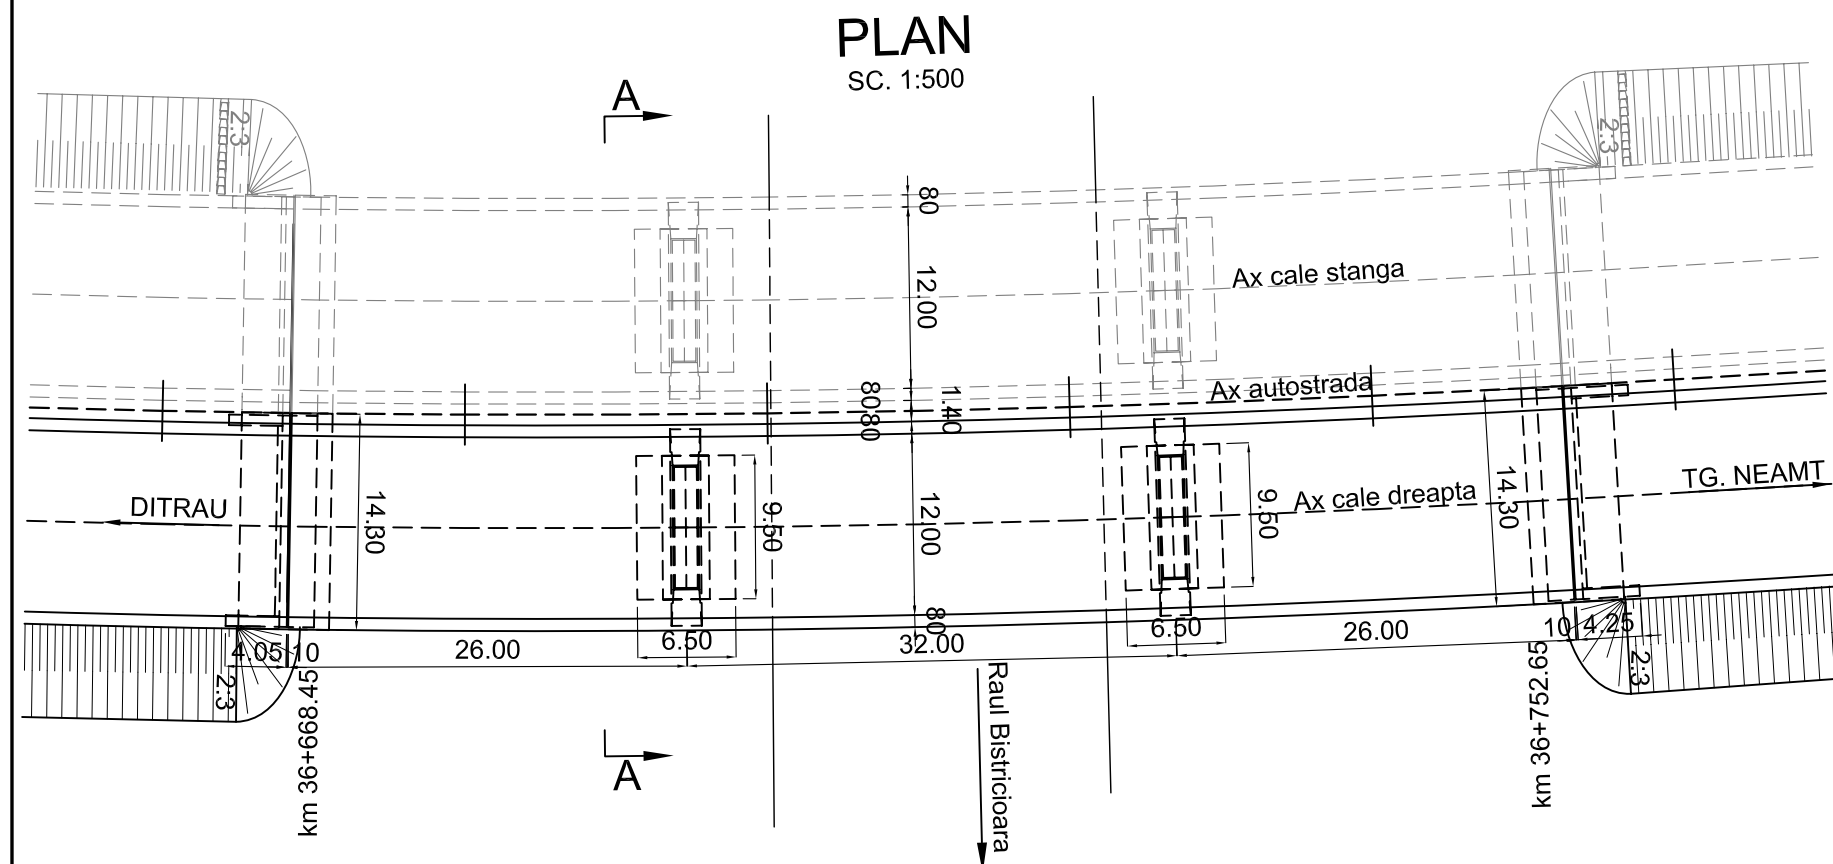


SECTIUNE TRANSVERSALA PILA A - A

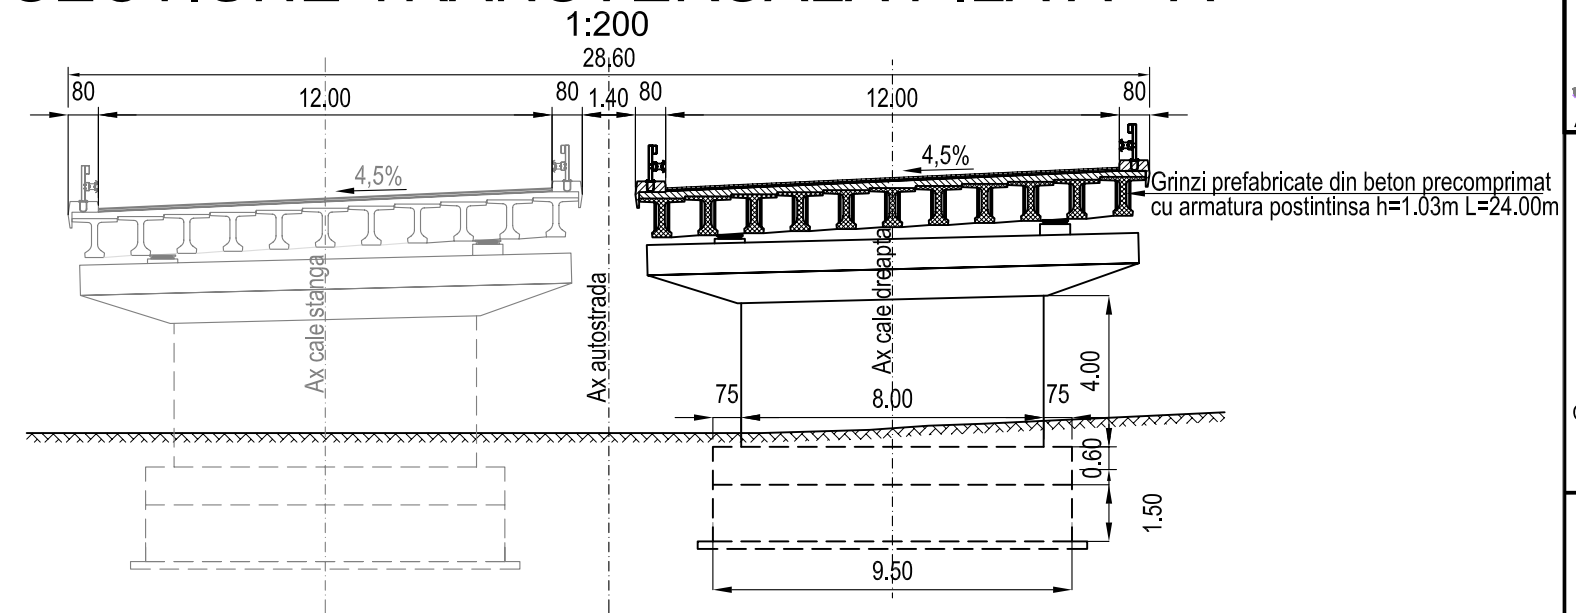

Convoi de calcul conform SR EN 1991-2-2005
 Caracteristicile seismice ale zonei: $a_g=0.16g$,
 $T_c=0.70s$ conform cod P100-1/2006
 Zona seismica "6" conform SR11100/1-1993
 Categoria de importanta privind calitatea "B"

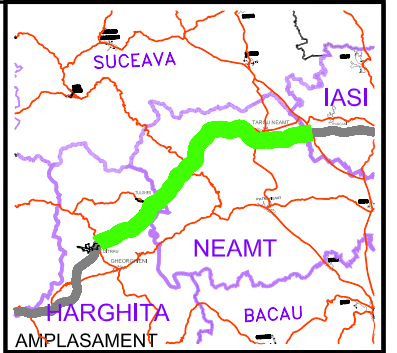

BENEFICIAR



COMPANIA NATIONALA DE AUTOSTRAZI
 SI DRUMURI NATIONALE DIN ROMANIA

PROIECTANT



IPTANA S.A.

INVESTITIA

AUTOSTRADA
 DITRAU - TARGU NEAMT

CONTRACT Nr: 92 / 58623 / 4275

FAZA DE PROIECTARE

Studiu de Fezabilitate

Proiectat ing. B. Mihai	Desenat ing. B. Mihai
----------------------------	--------------------------

Verificat ing. N. Avram	Sef Proiect ing. V. Osman
----------------------------	------------------------------

LUCRARI DE PODURI

Scara: 1:500 ; 1:200

Data: IANUARIE 2011

DISPOZITIE GENERALA
 POD
 KM 36+668.45 - KM 36+752.65

Cod: IPT-SF-P-DG-064

Rev. 0